





© Copyright 1998-2021

CABIN KIT HOMES — USA

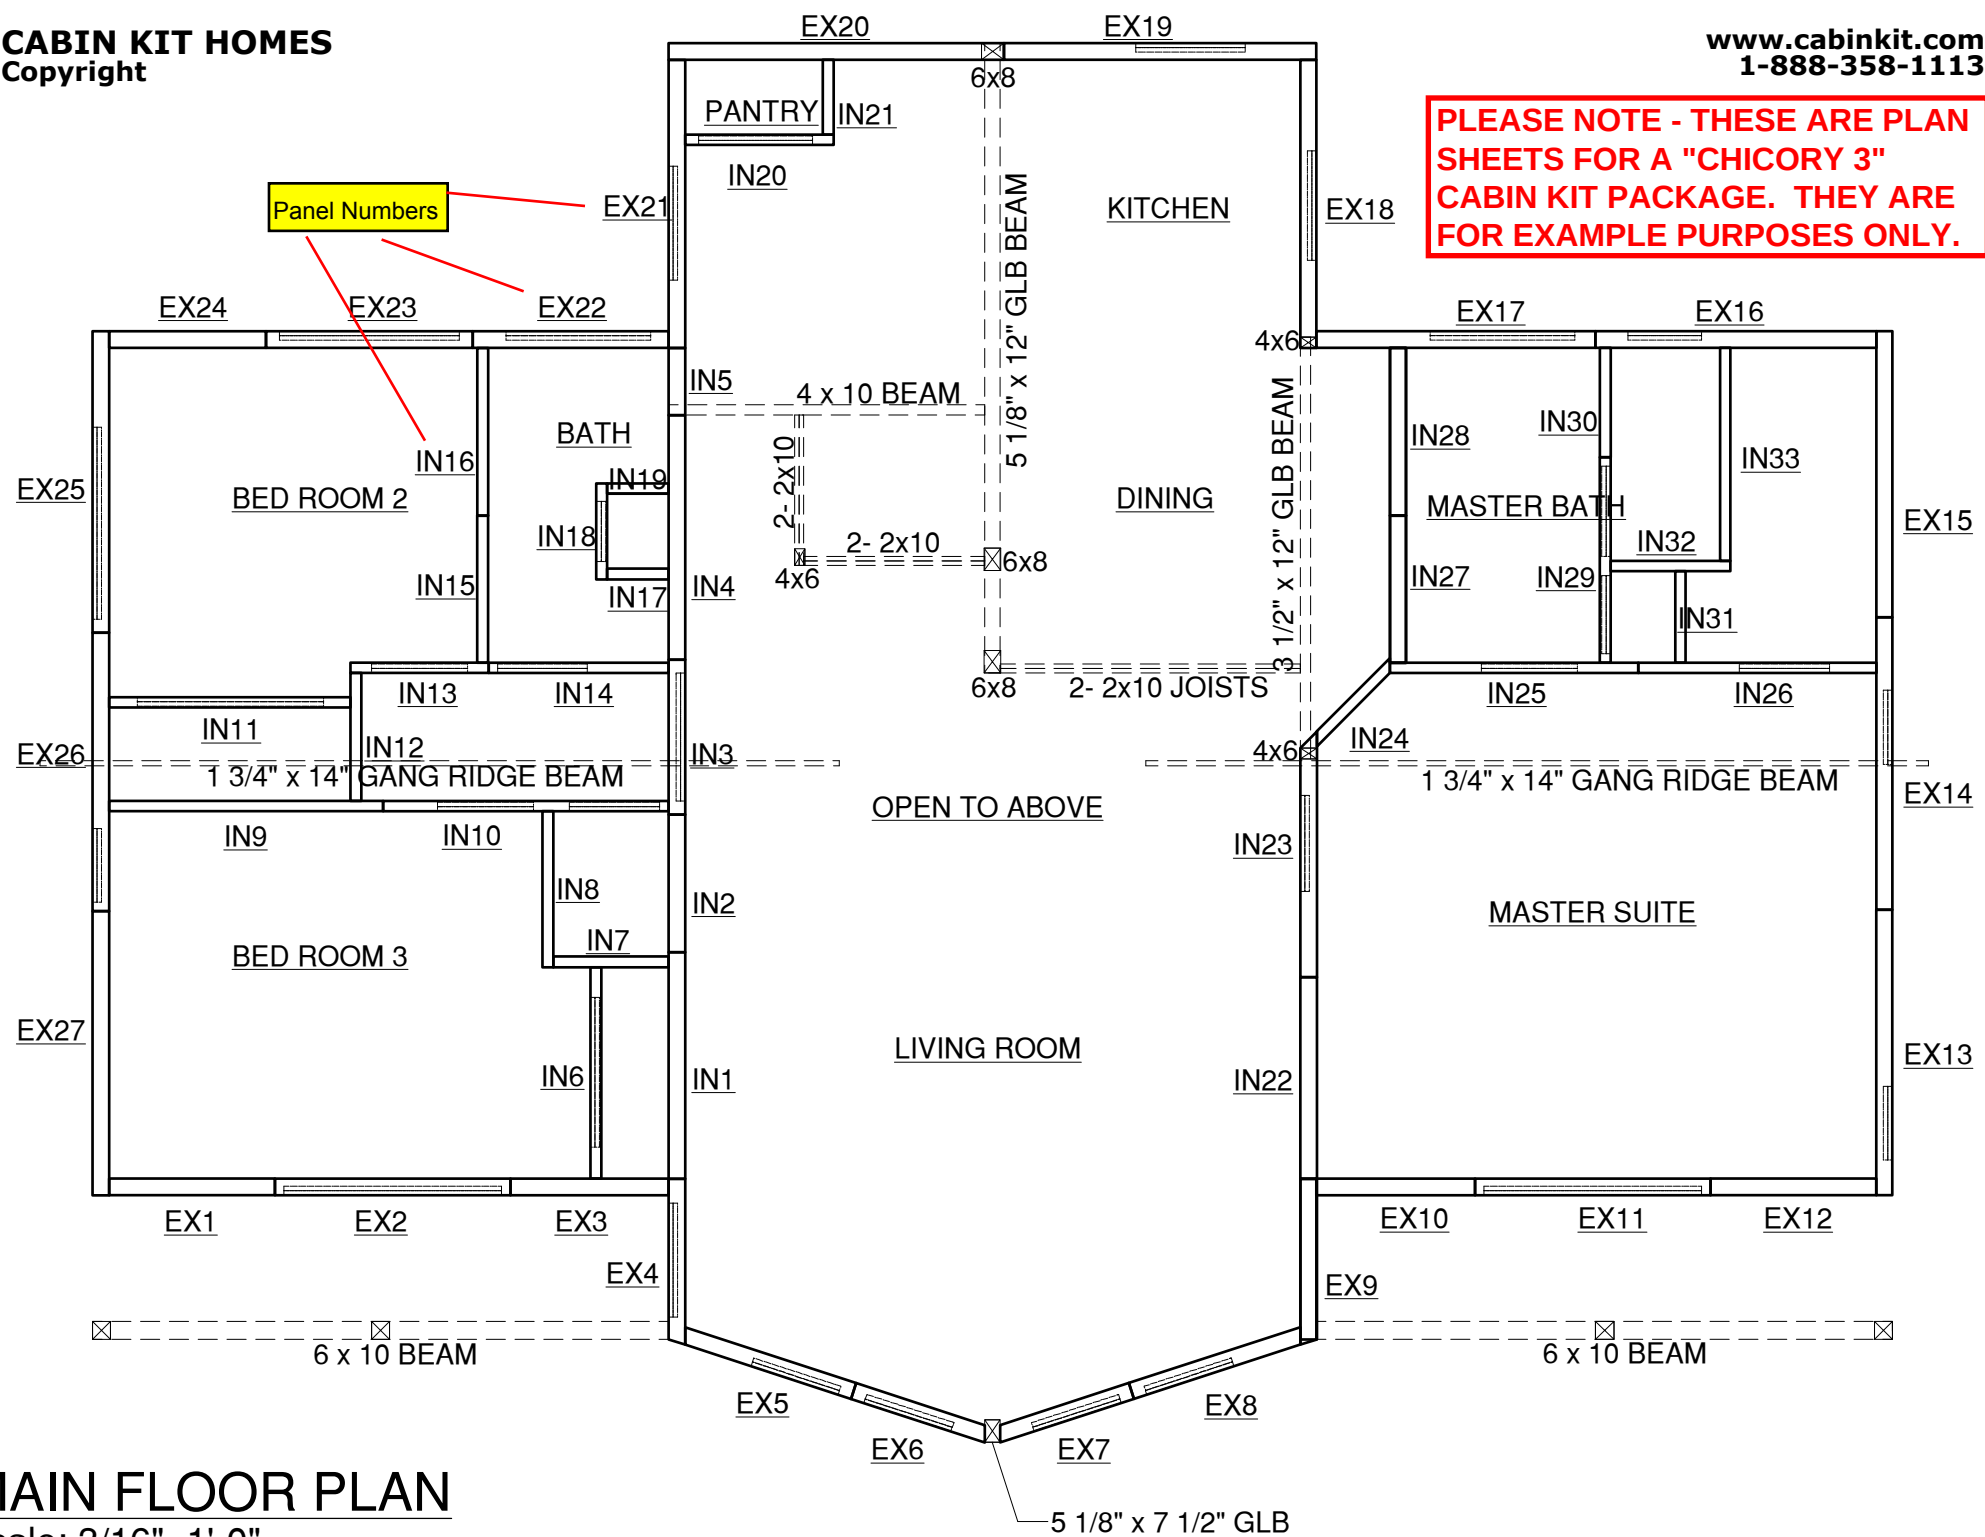


MAIN FLOOR PLAN


Scale: 3/16"=1'-0"

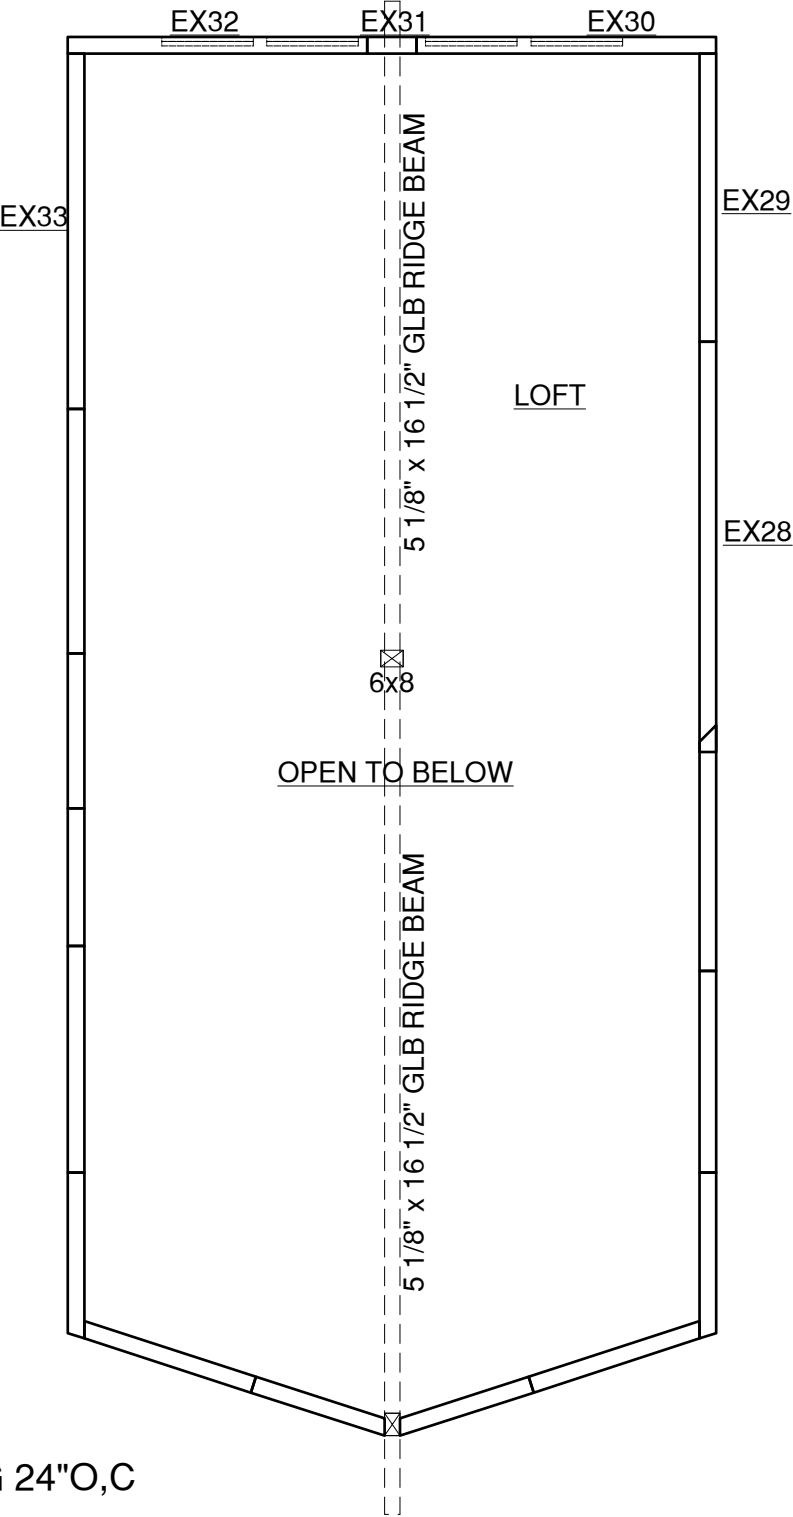


2ND FLOOR PLAN
Scale: 3/8"=1'-0" STUDS SPACING 24"O,C

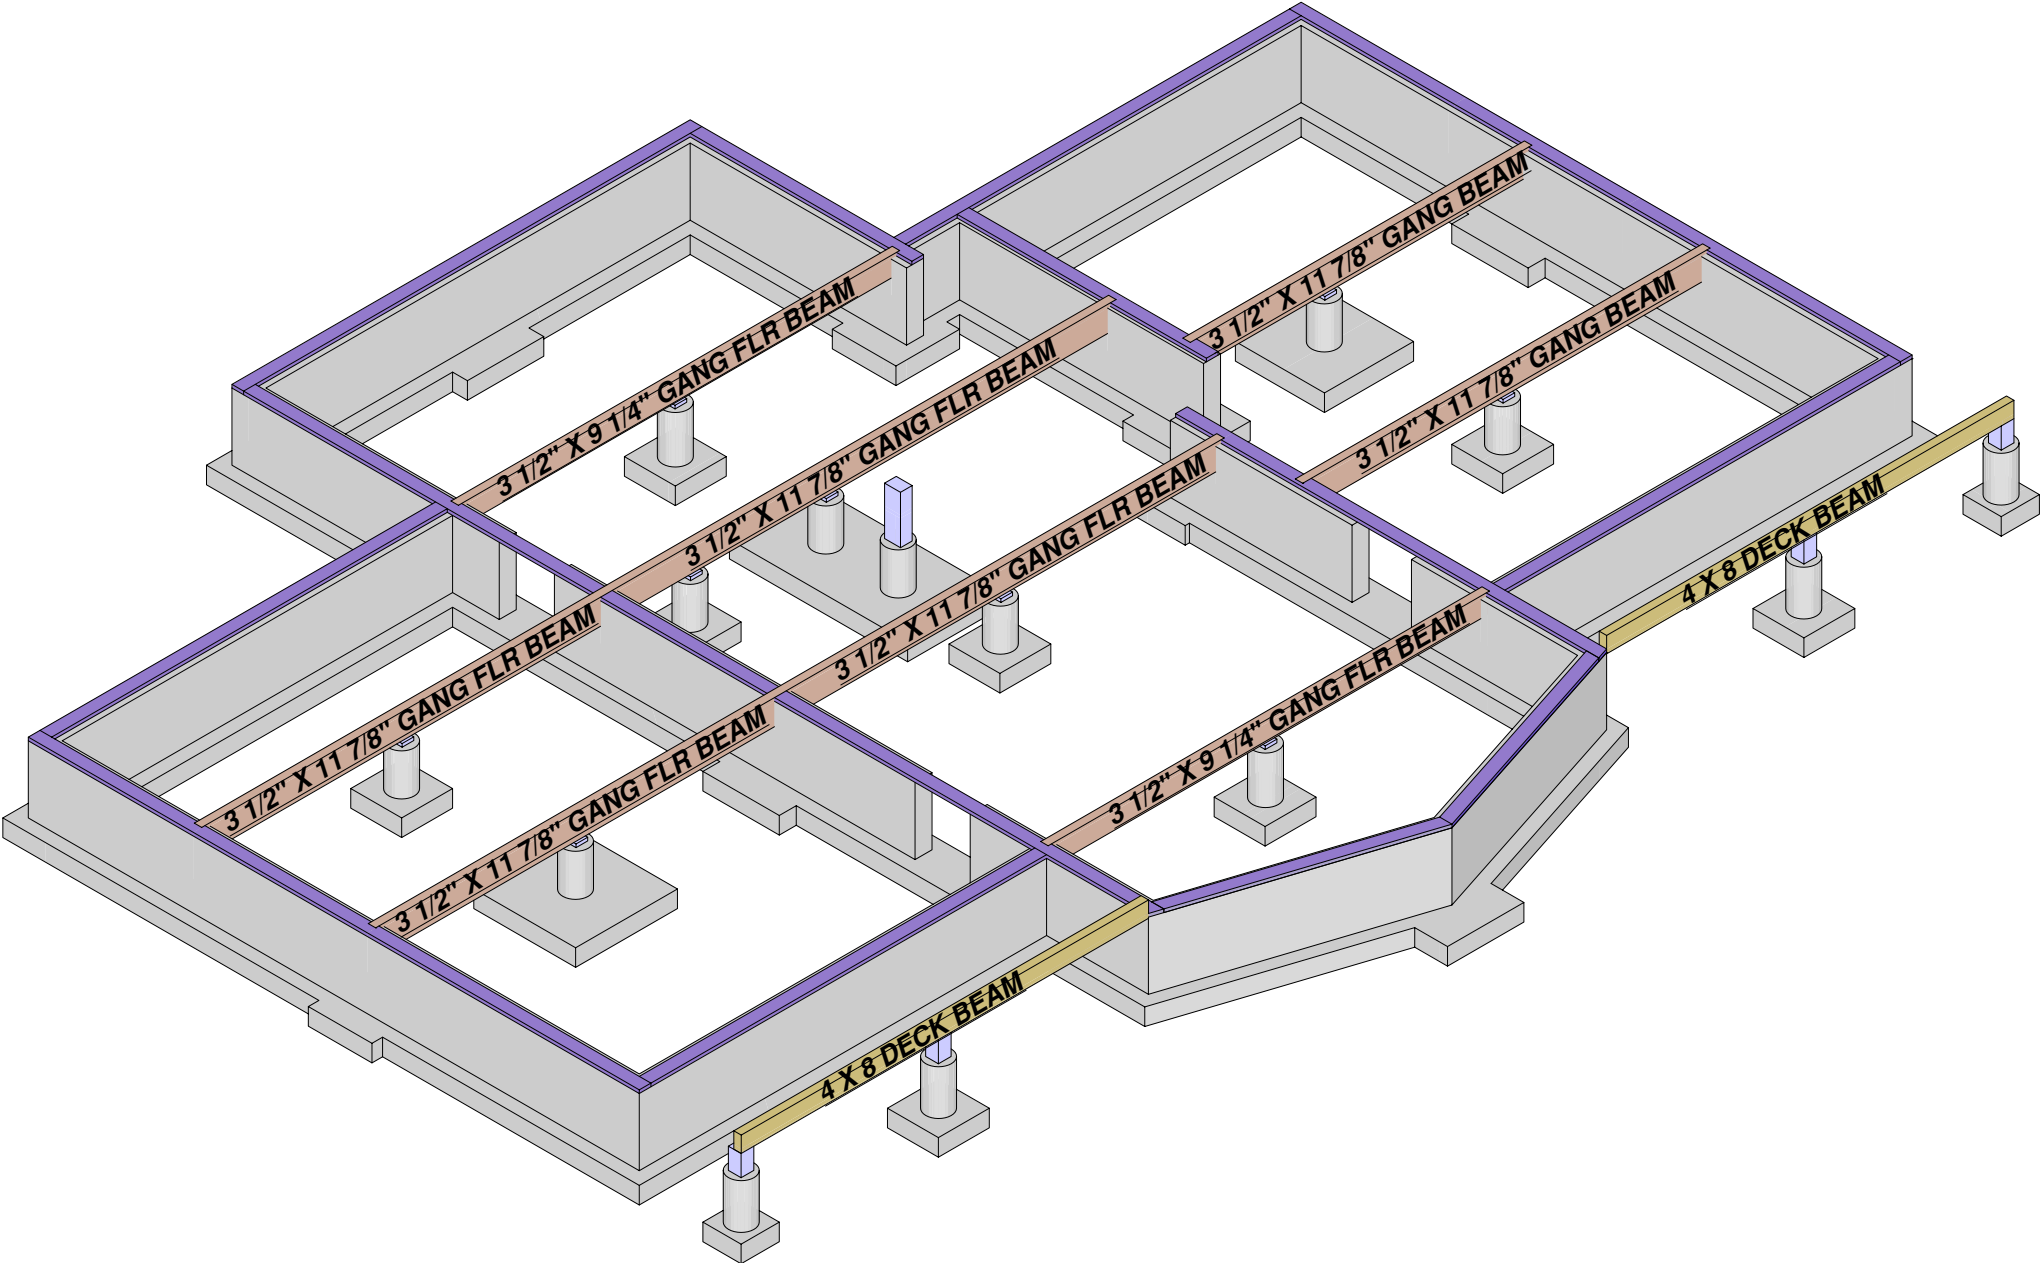


FDN POST & BEAM

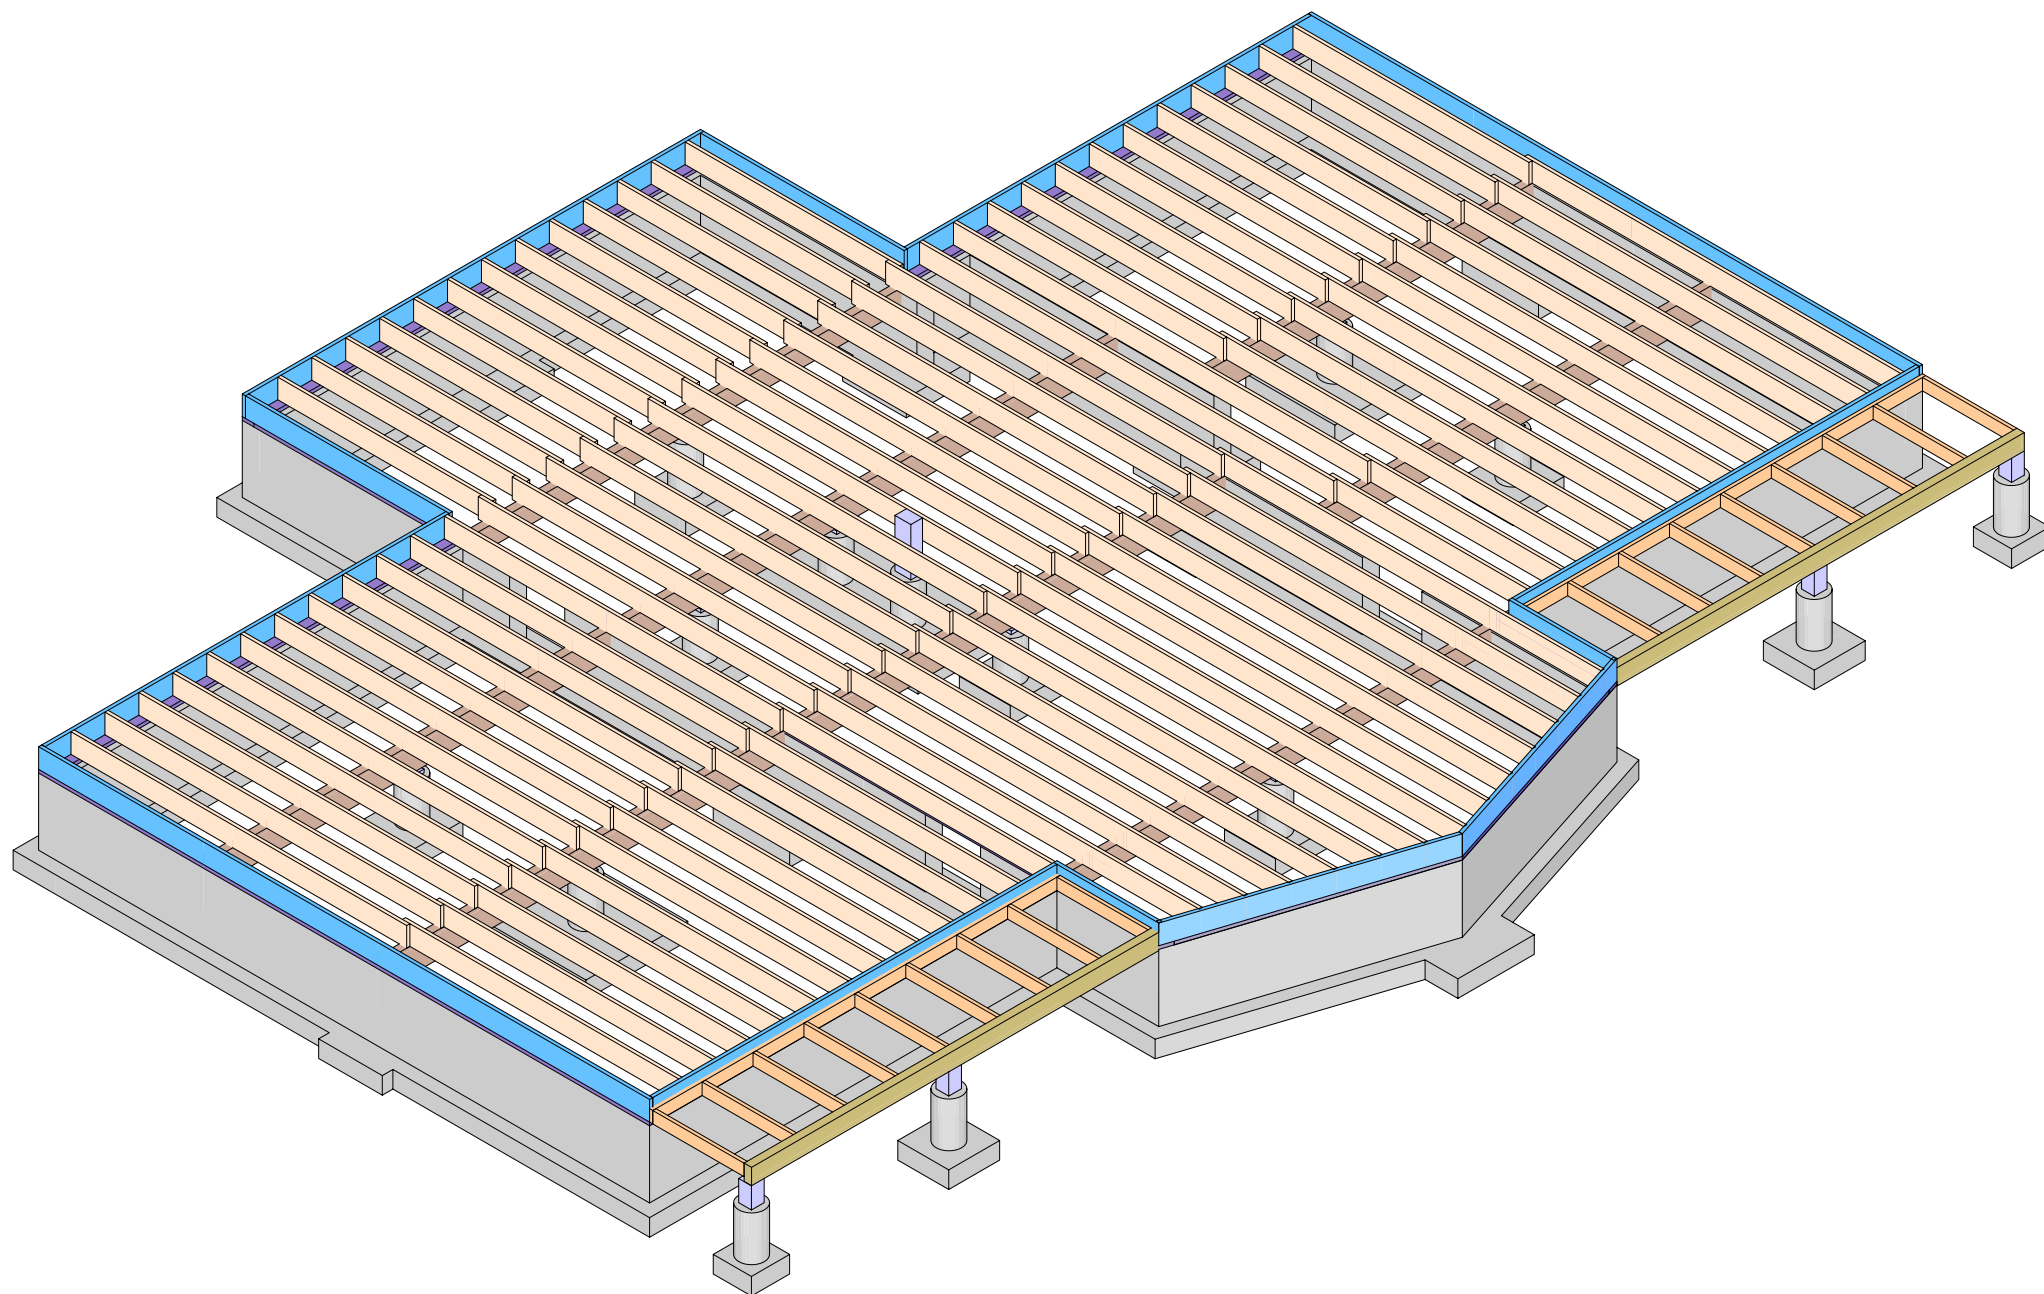


FDN FLR JST & RIM JST
JST SPACING 16" O,C , DECK JST SPACING 24" O,C

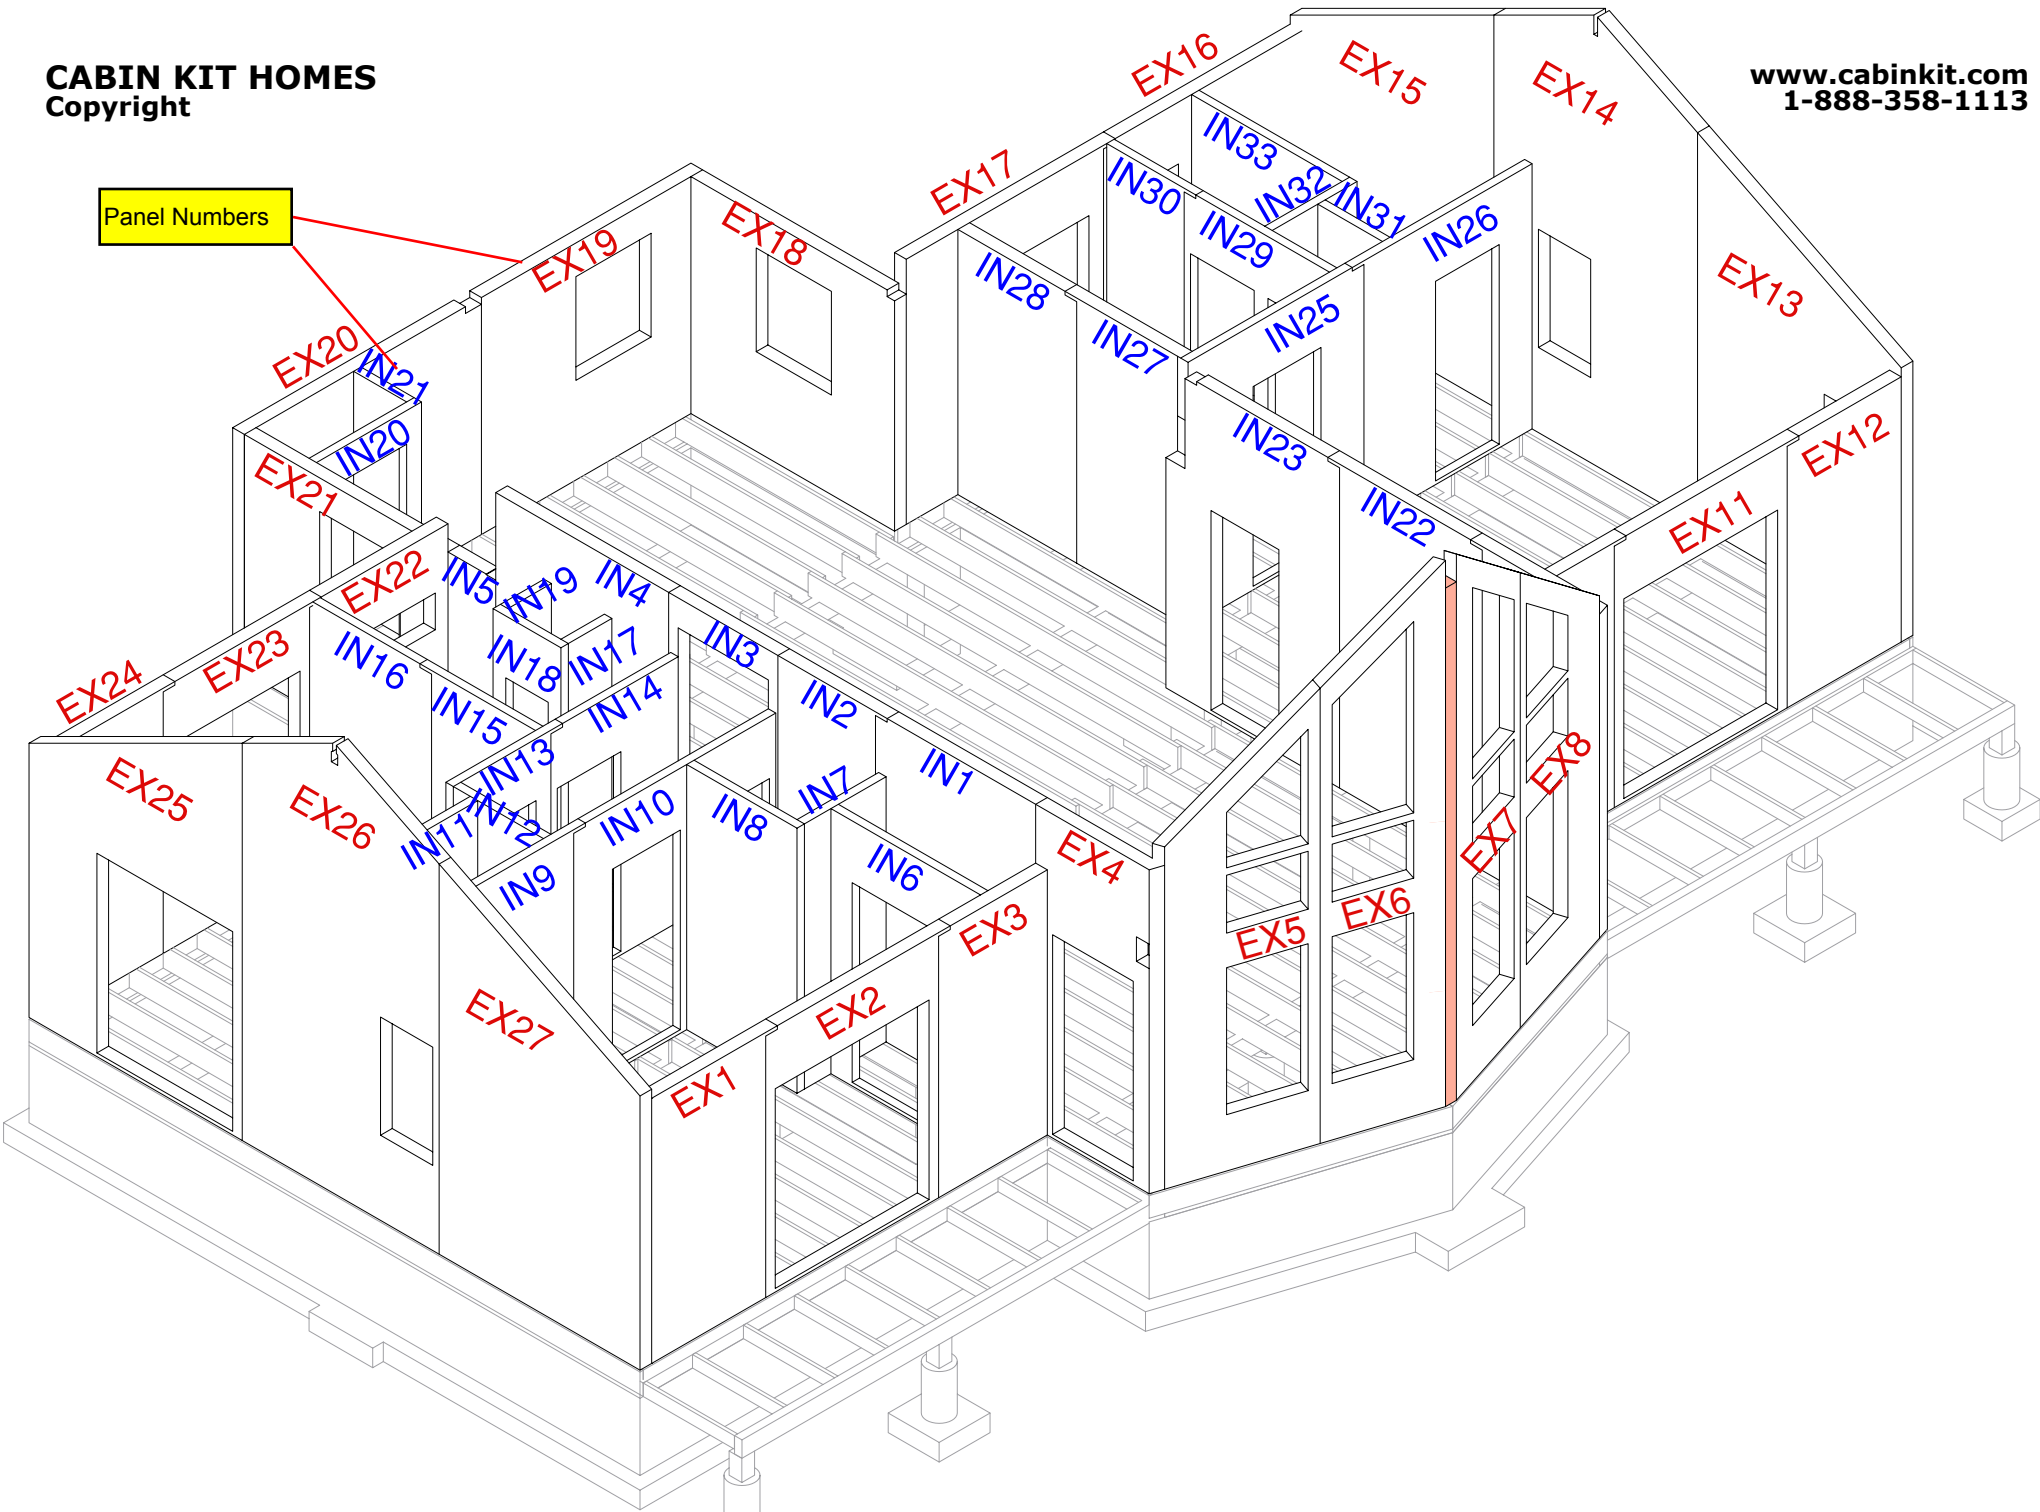

MAIN FLR EXT & INT WALL LEFT VIEW

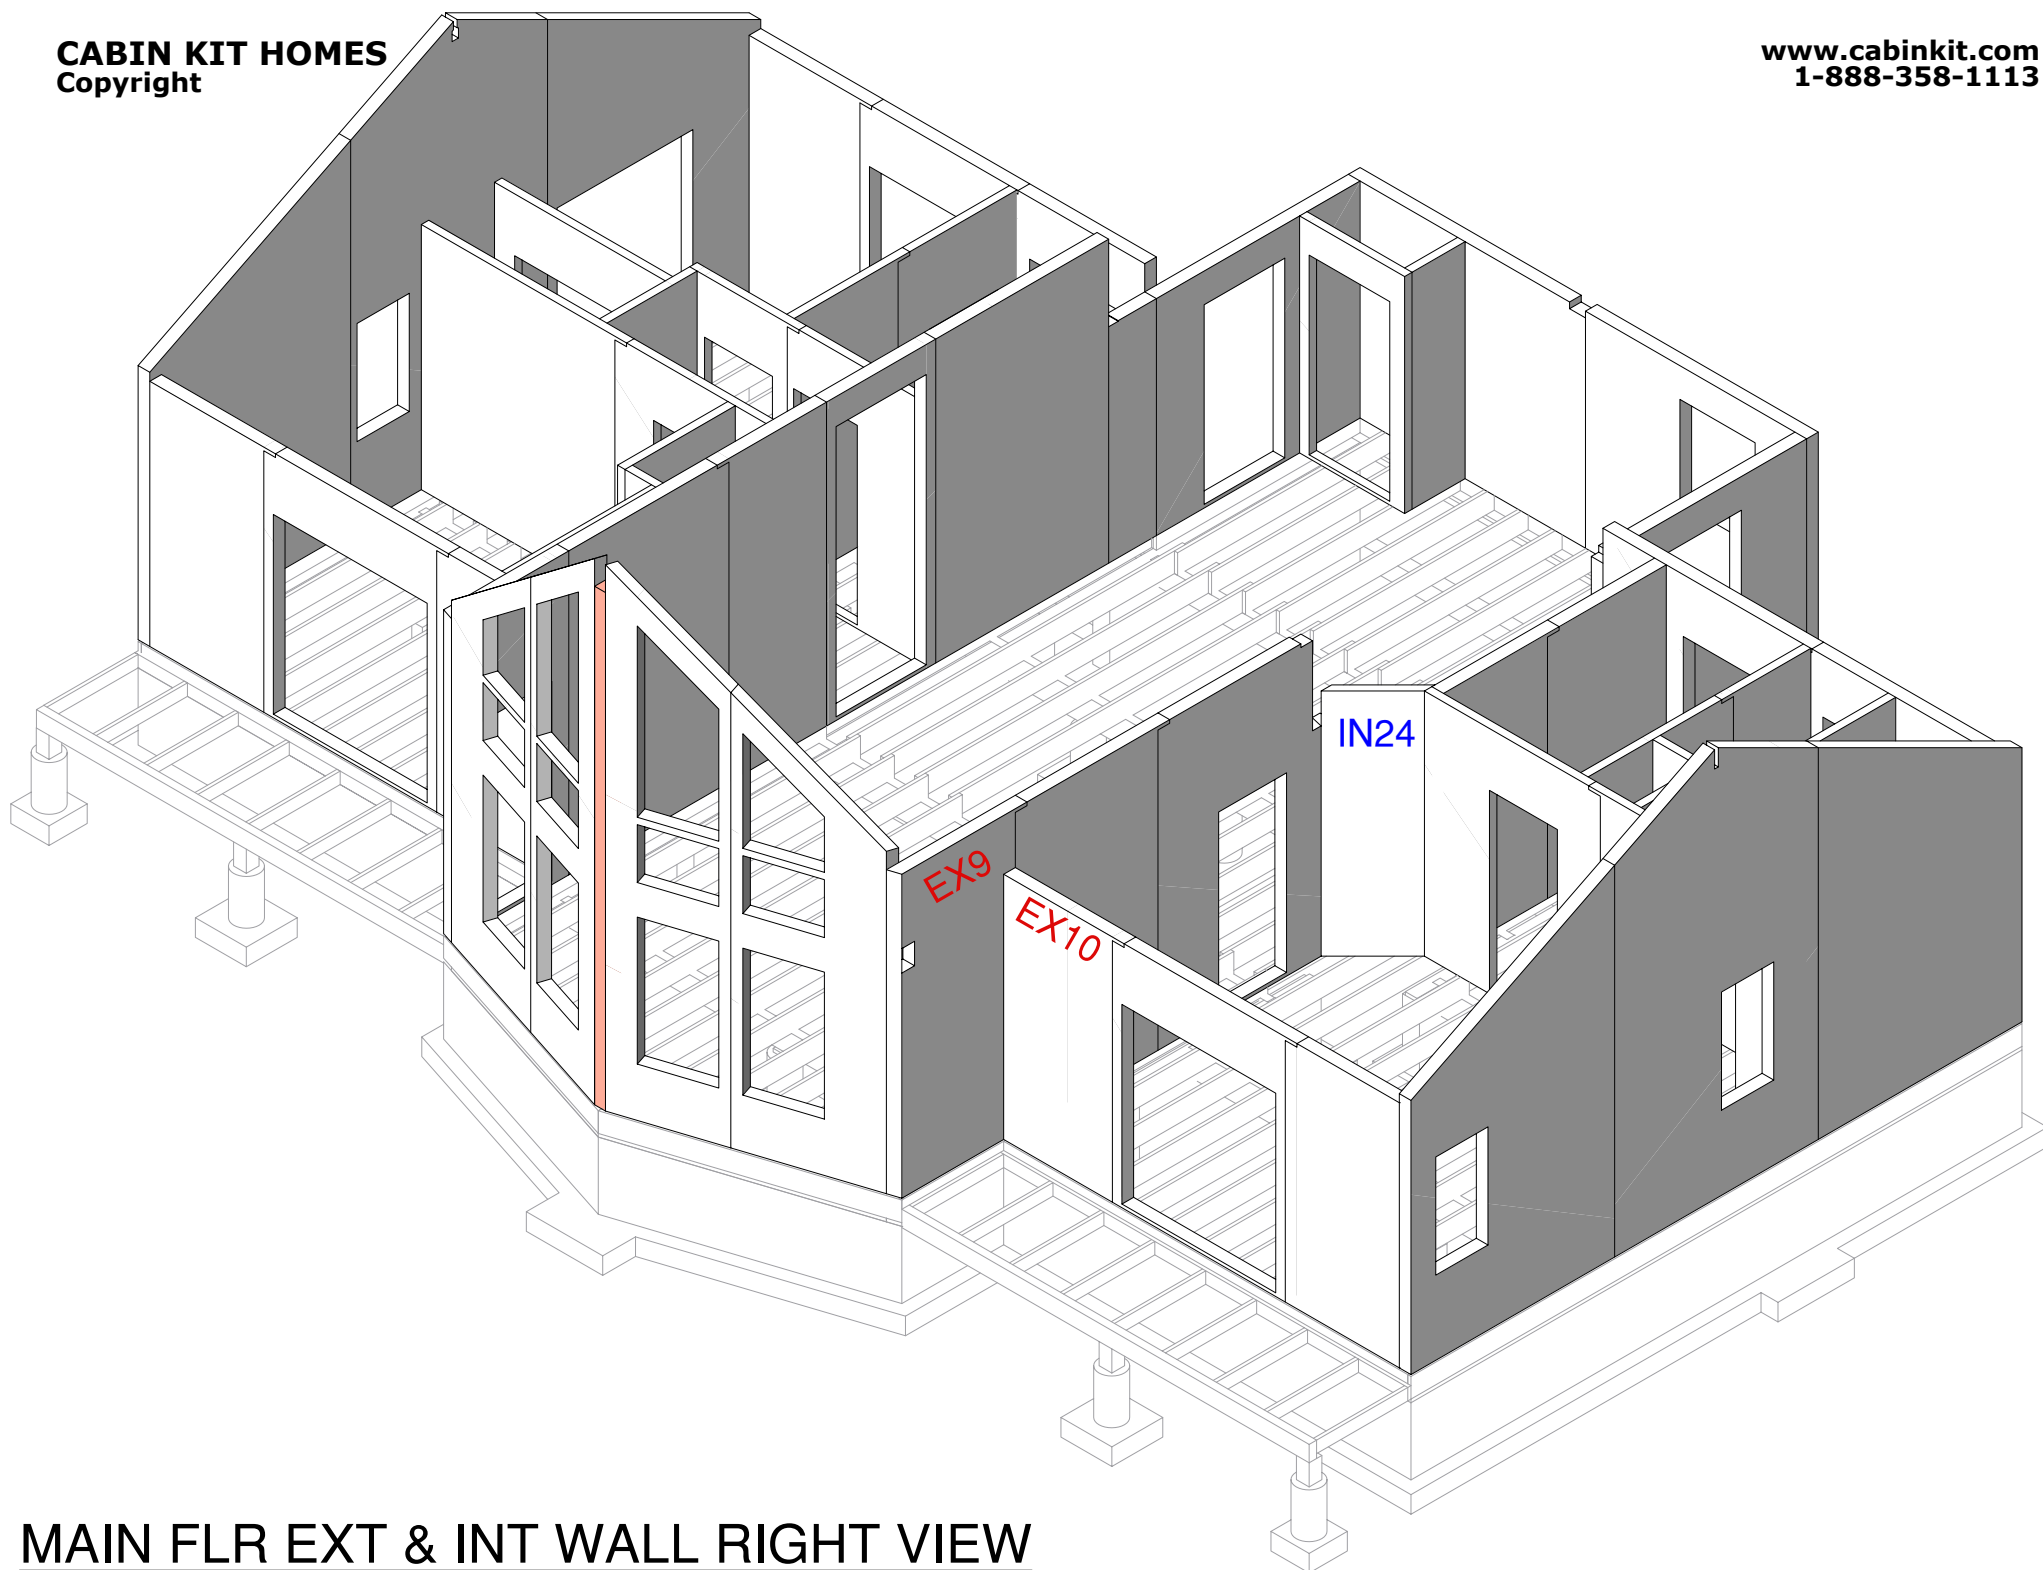



MAIN FLR EXT & INT WALL RIGHT VIEW

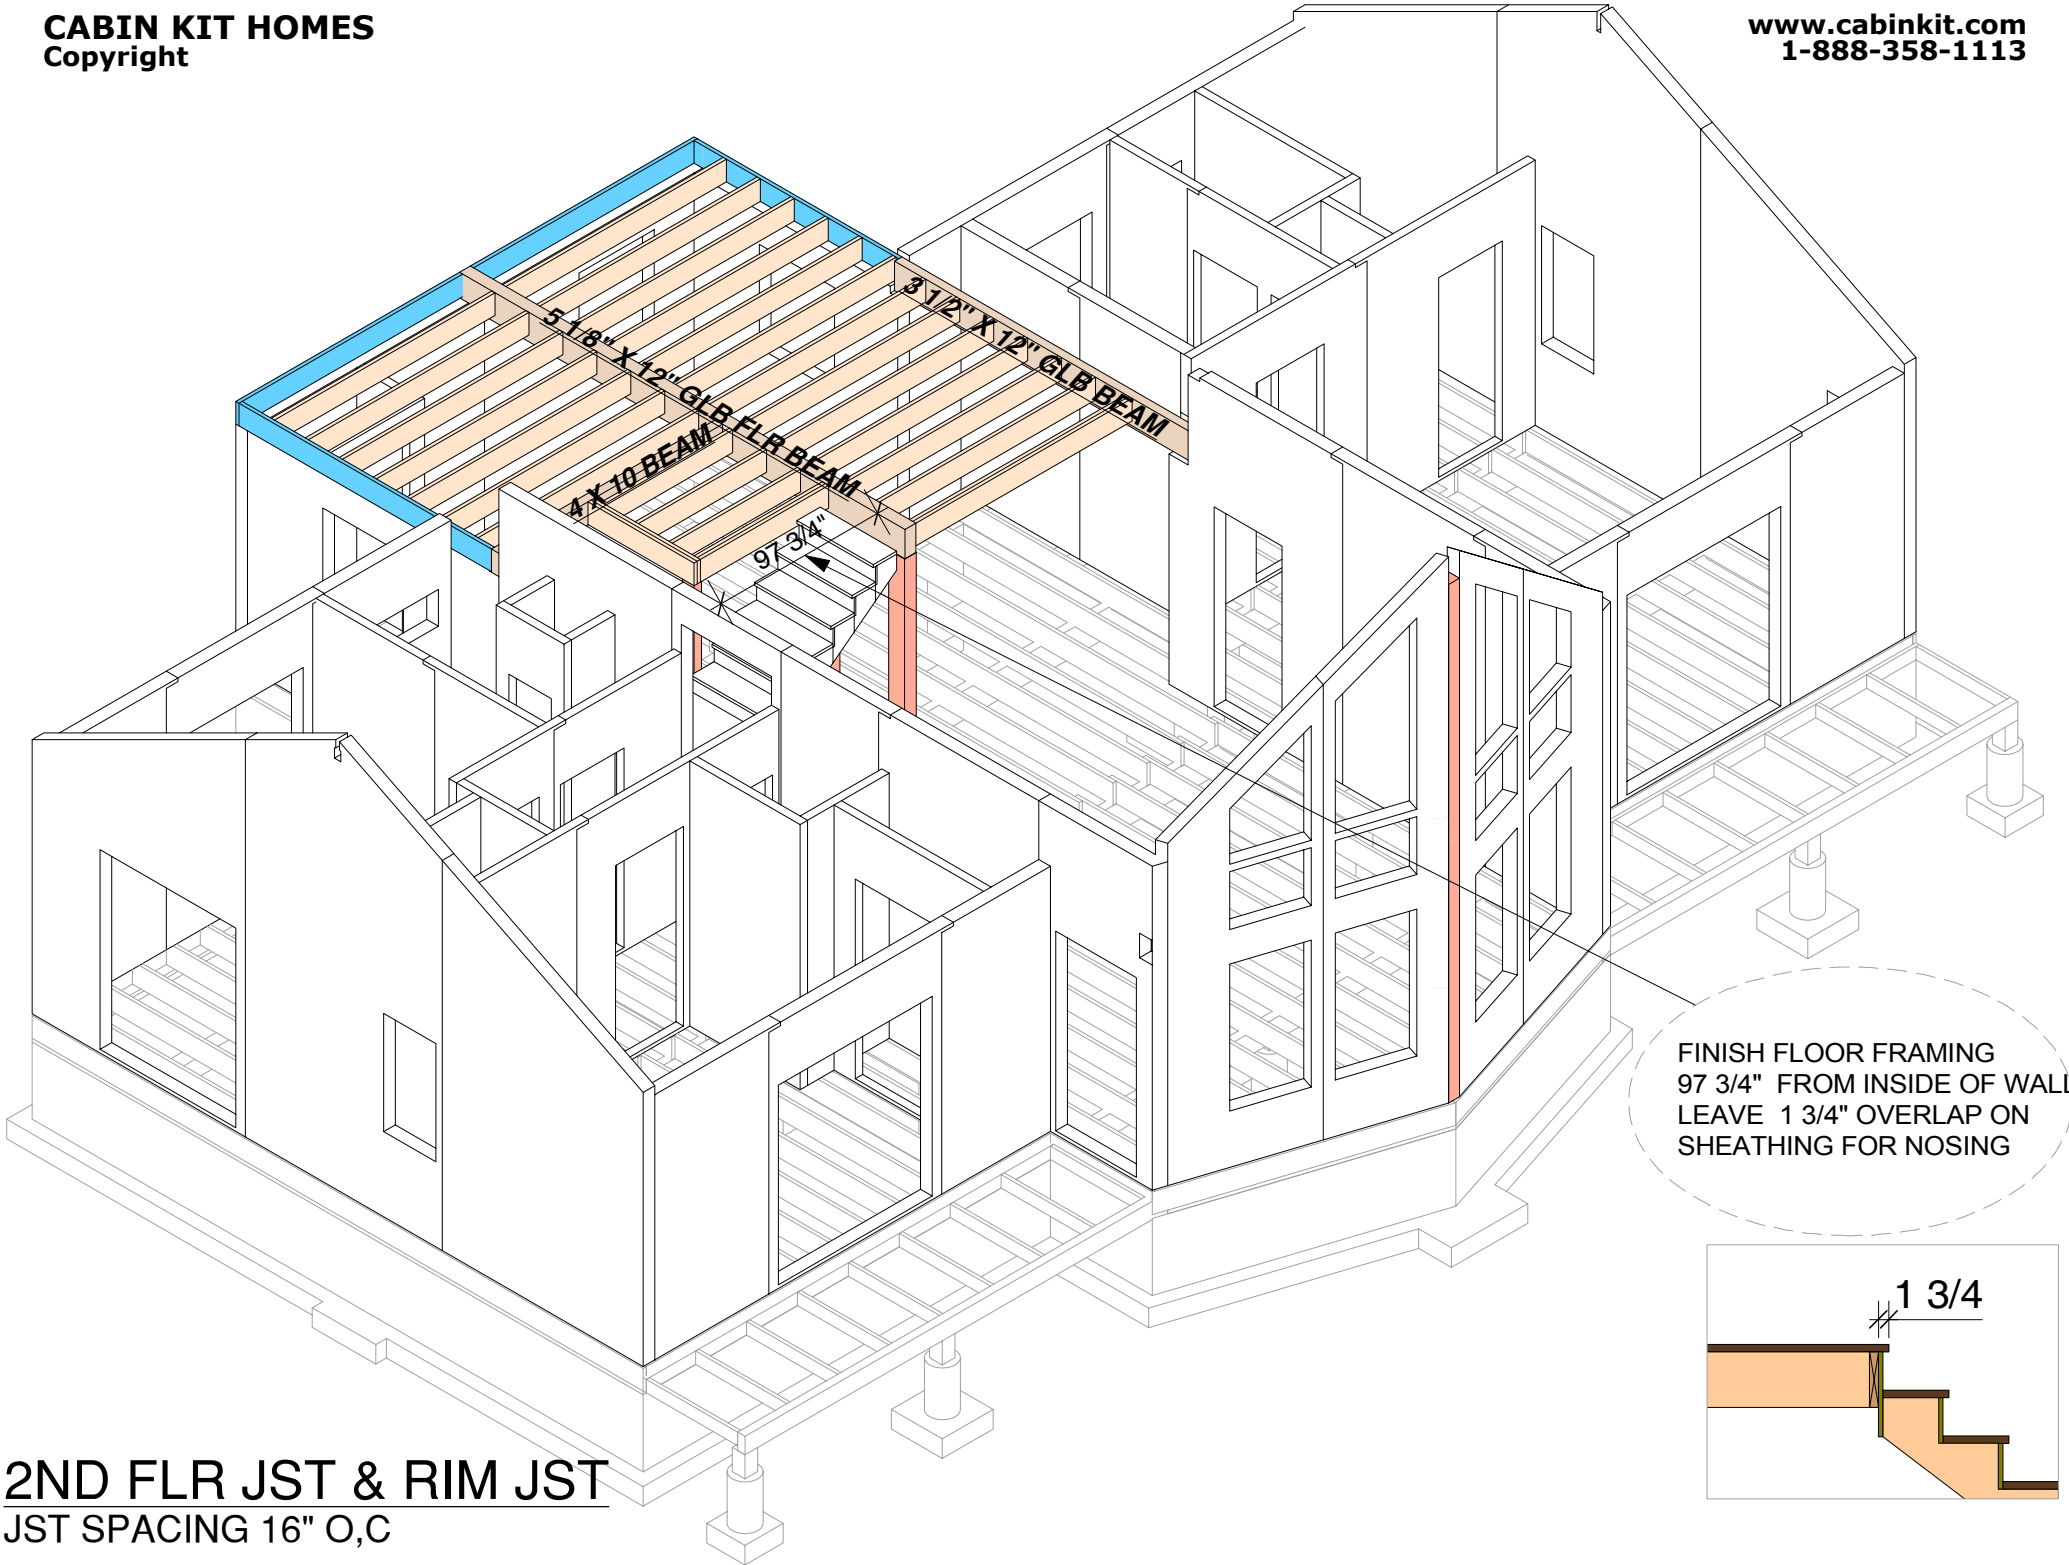


2ND FLR JST & RIM JST
JST SPACING 16" O,C

FINISH FLOOR FRAMING
97 3/4" FROM INSIDE OF WALL
LEAVE 1 3/4" OVERLAP ON
SHEATHING FOR NOSING

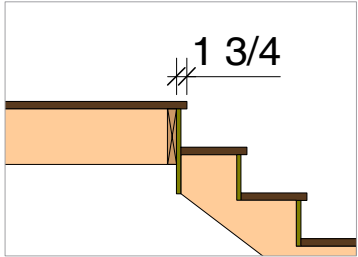

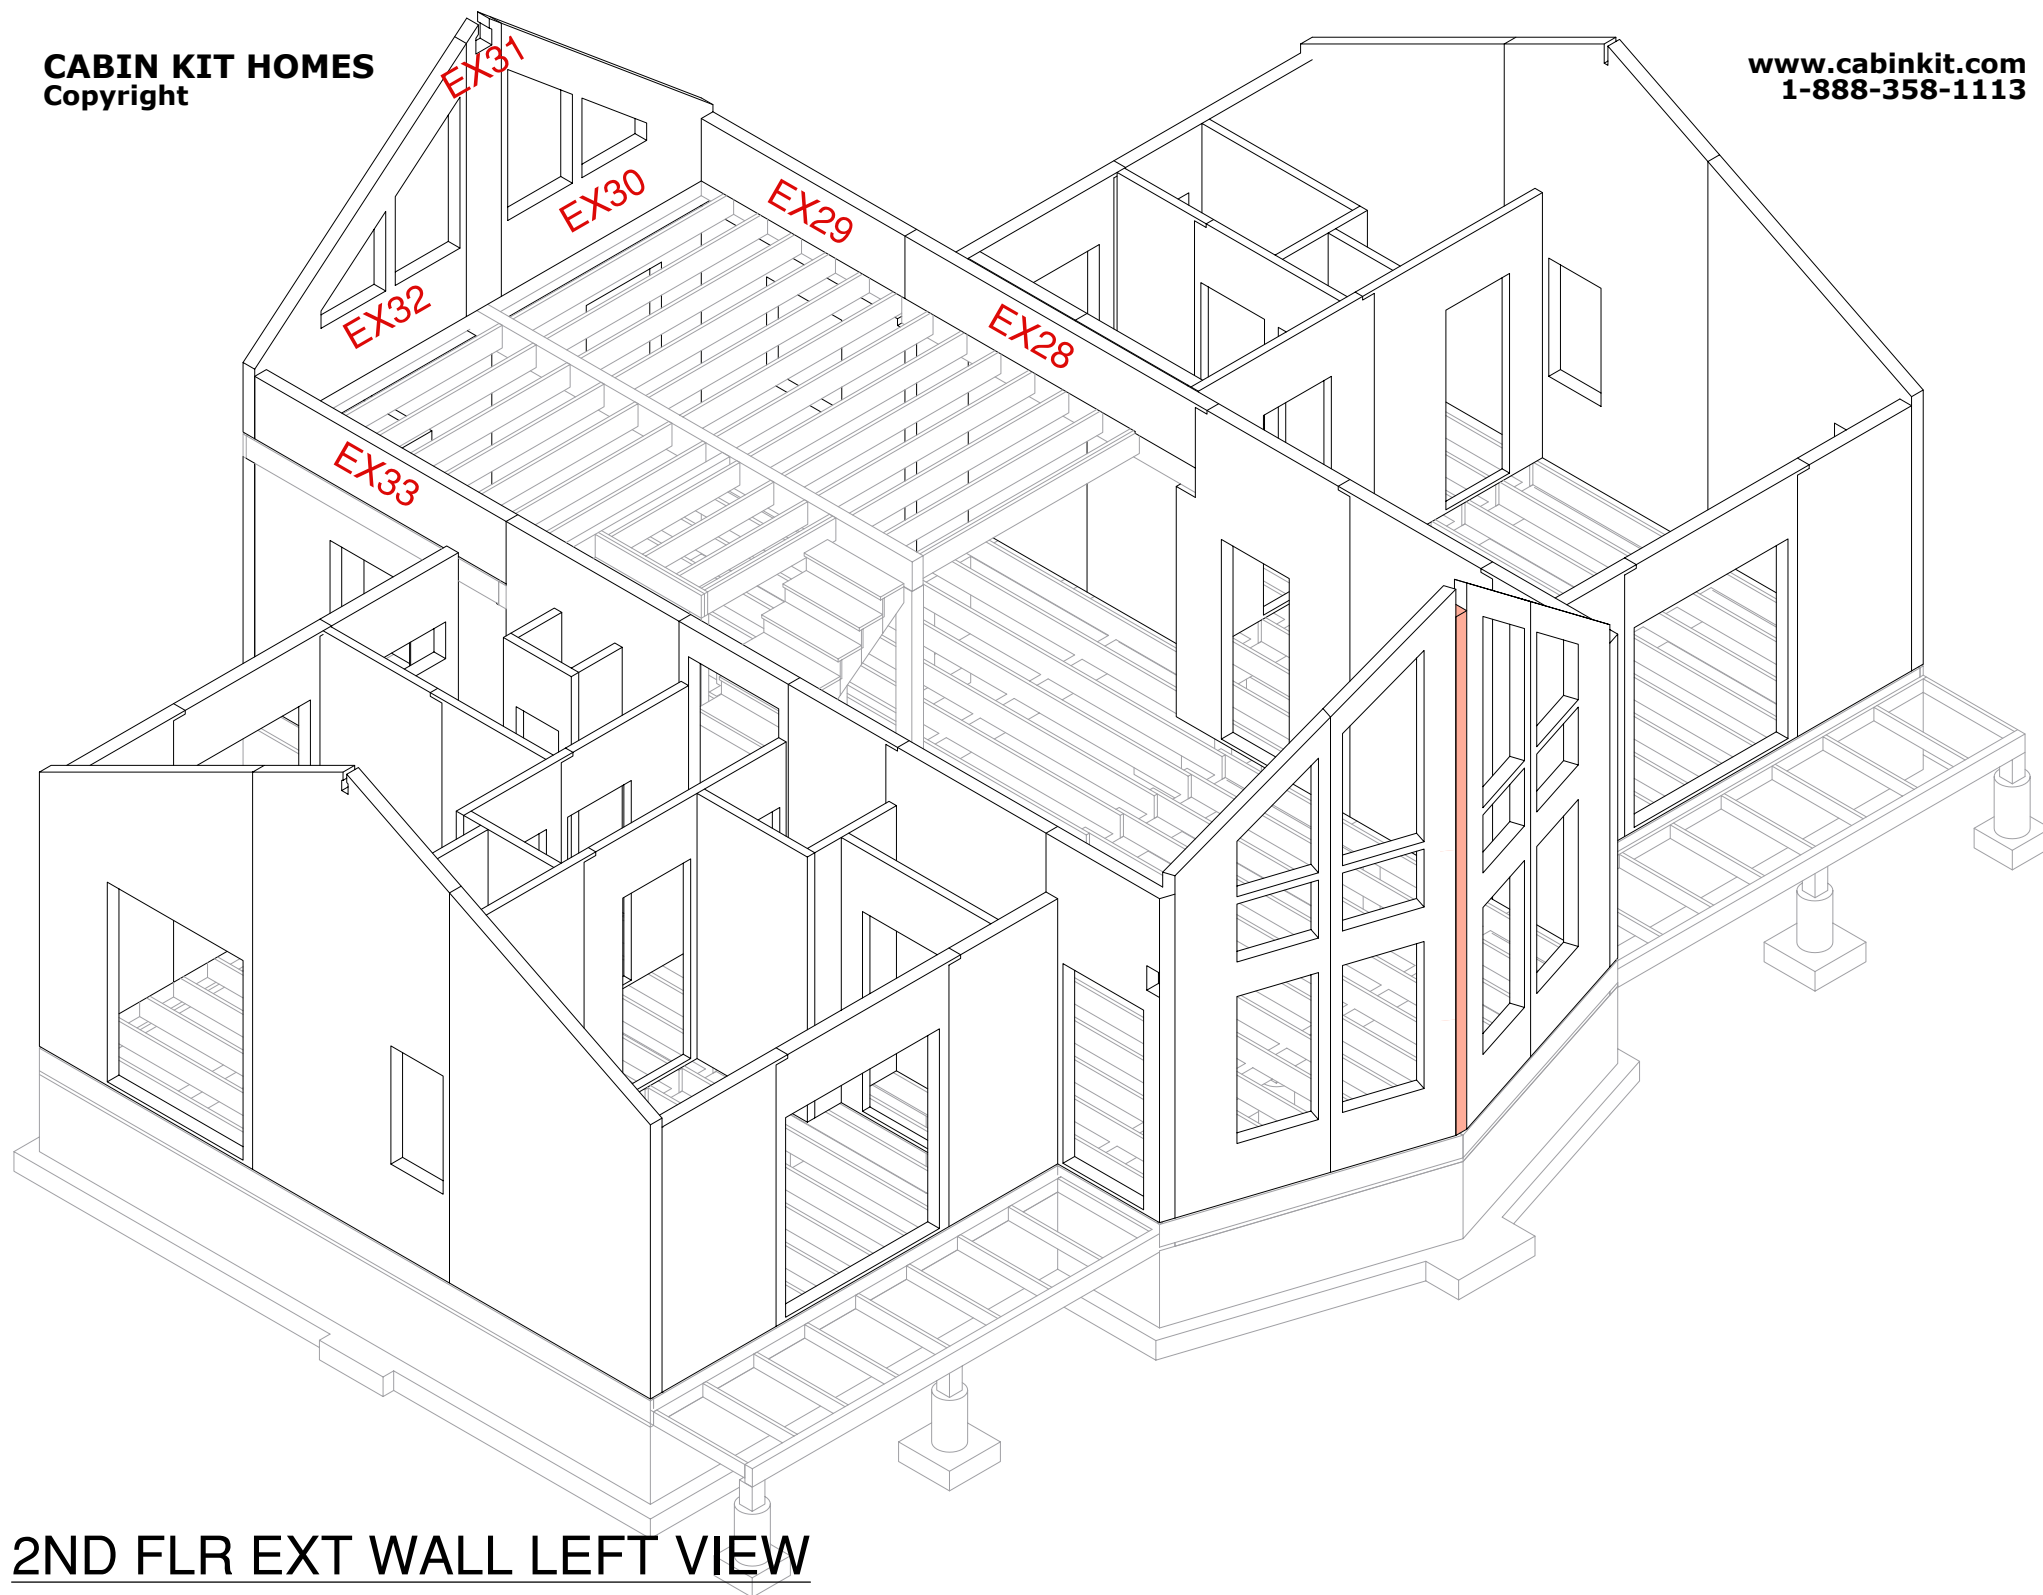


2ND FLR EXT WALL LEFT VIEW

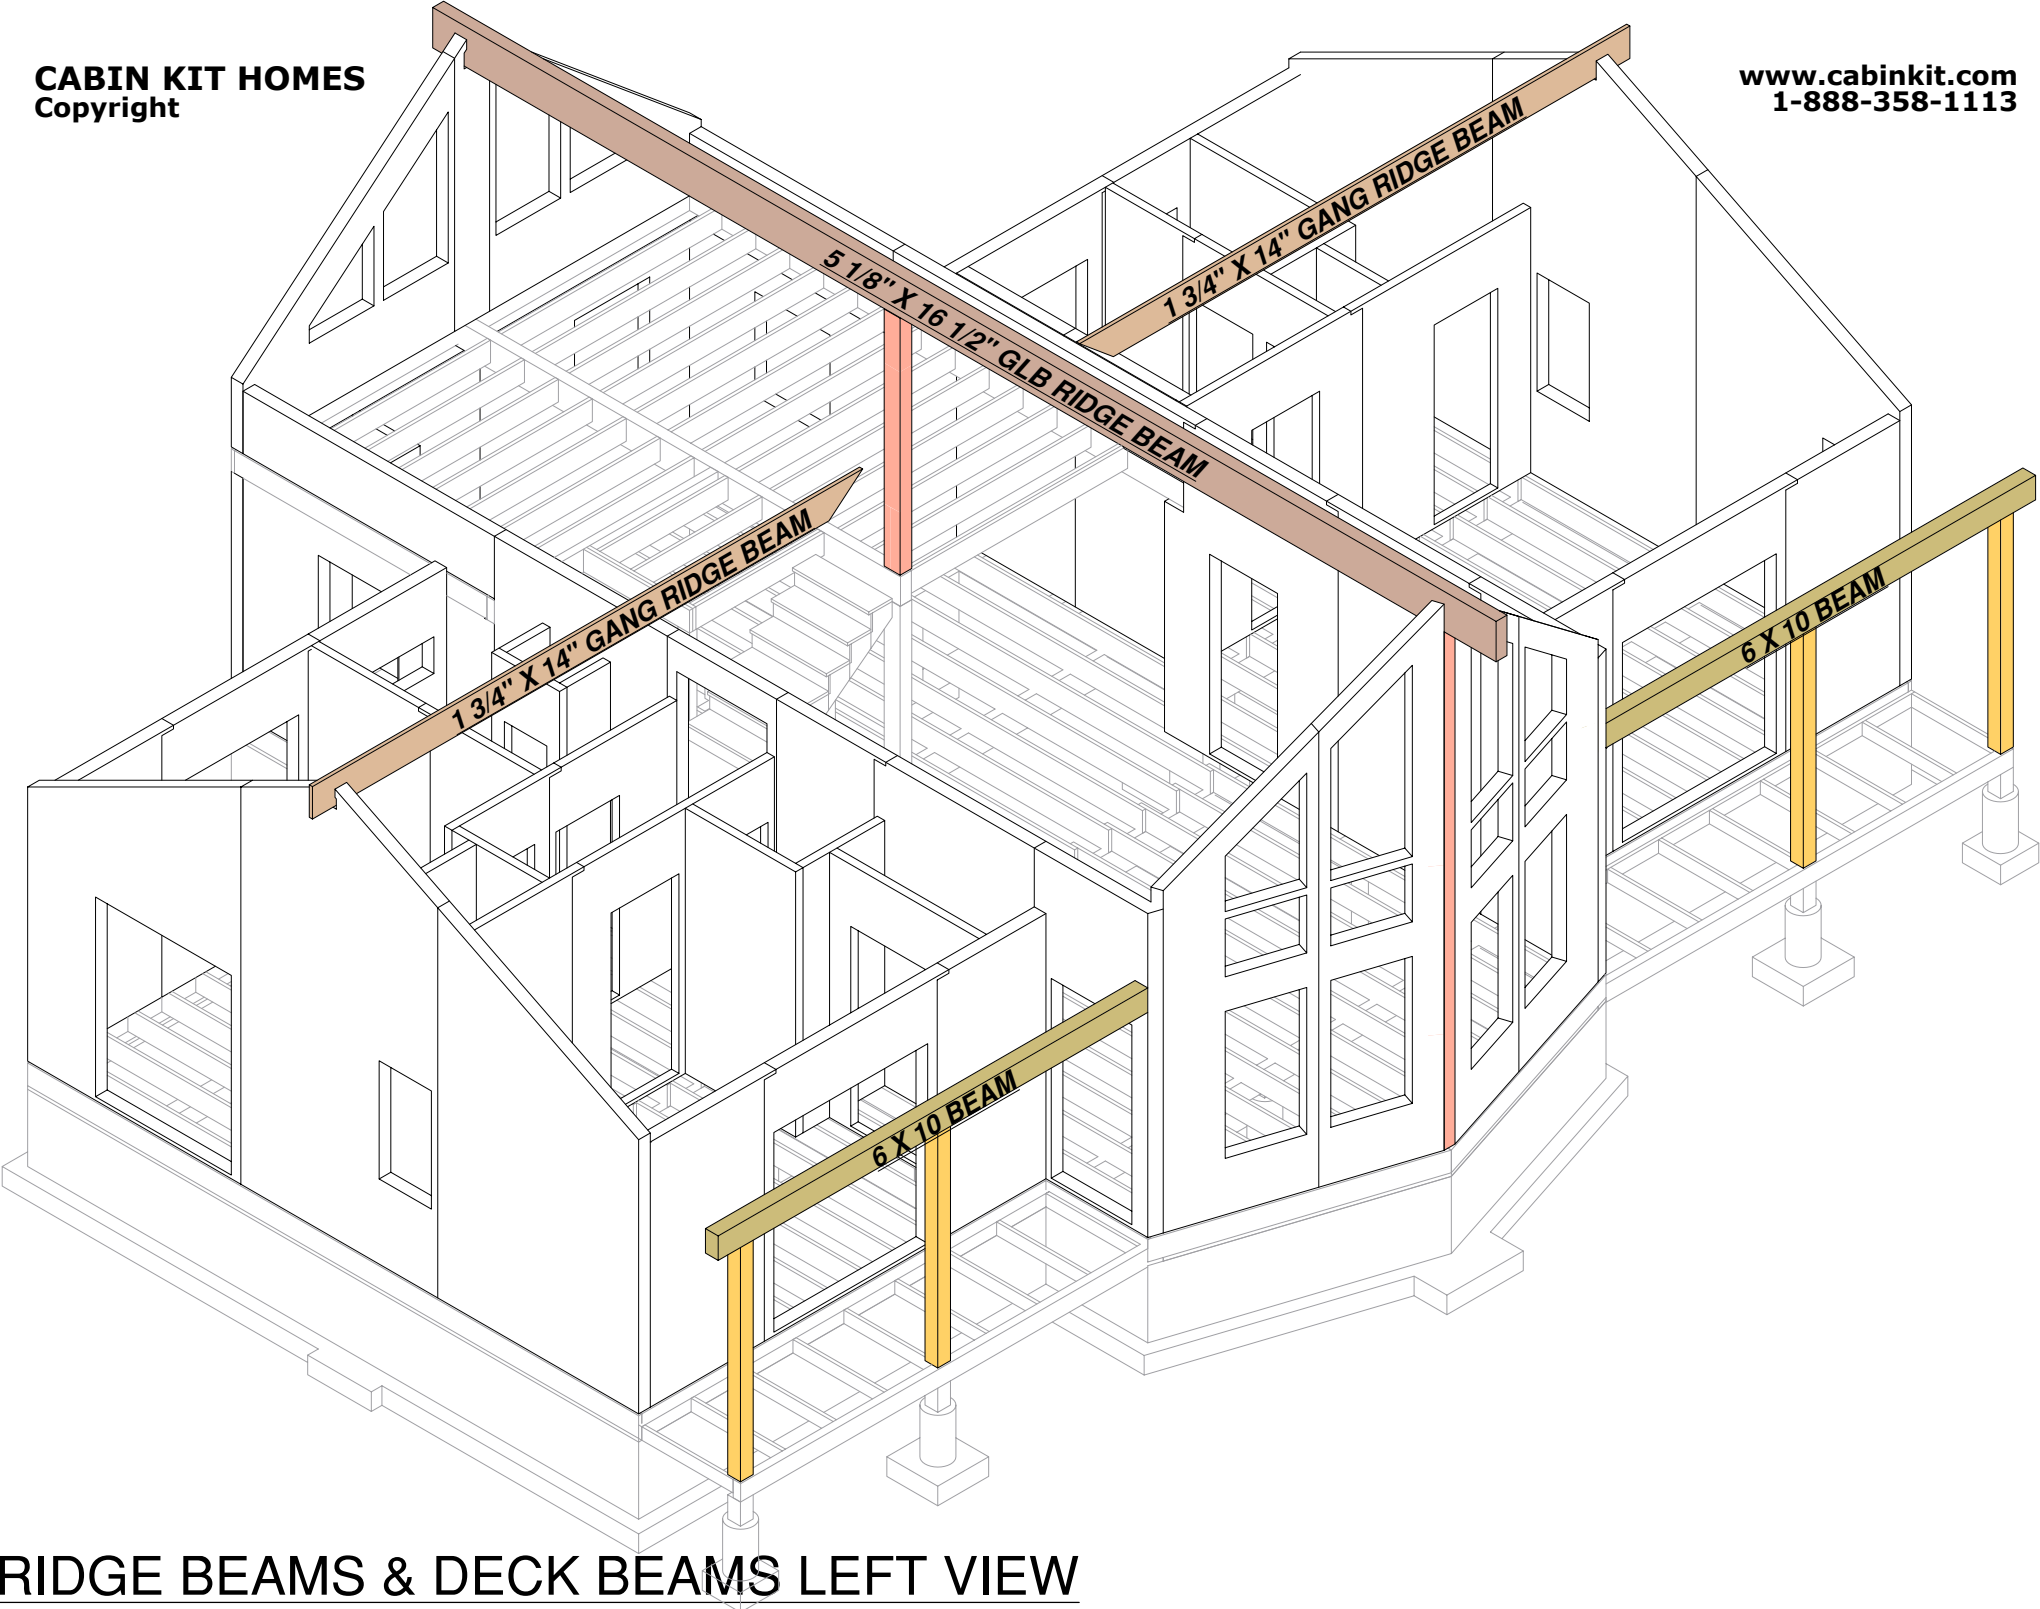

RIDGE BEAMS & DECK BEAMS LEFT VIEW

CABIN KIT HOMES
Copyright
**CUT
ON SITE**

www.cabinkit.com
1-888-358-1113

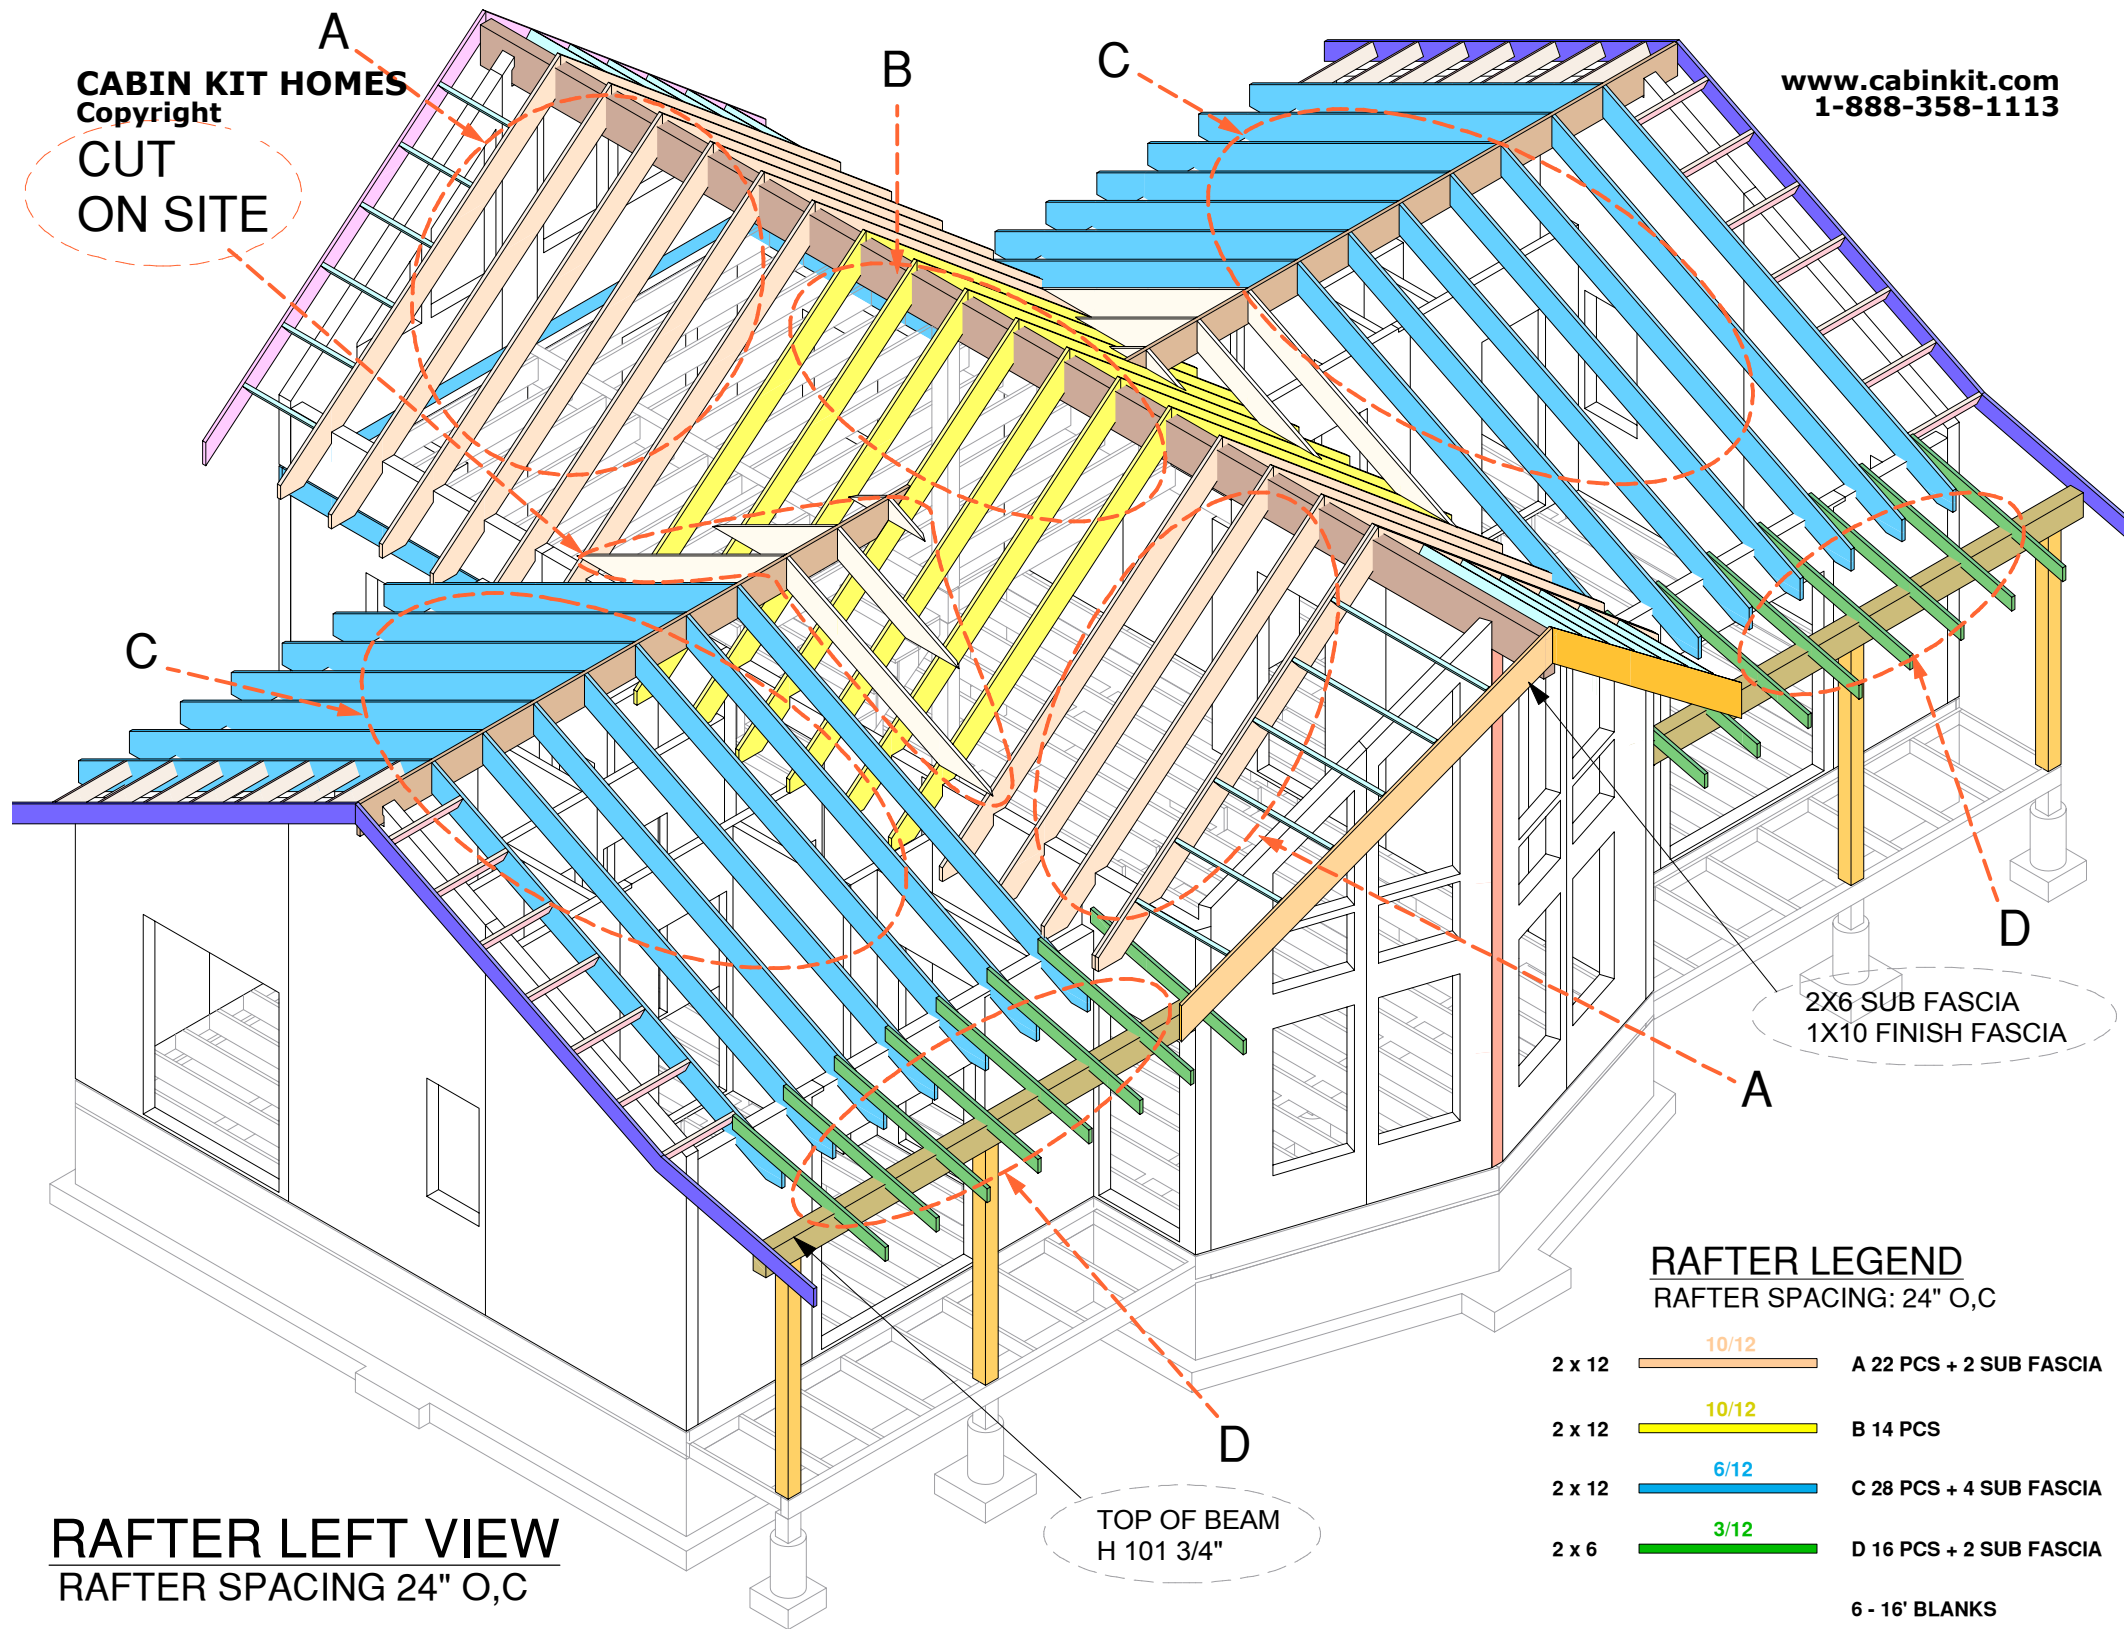


RAFTER LEFT VIEW
RAFTER SPACING 24" O,C


RAFTER LEGEND
RAFTER SPACING: 24" O,C

2 x 12		10/12	A 22 PCS + 2 SUB FASCIA
2 x 12		10/12	B 14 PCS
2 x 12		6/12	C 28 PCS + 4 SUB FASCIA
2 x 6		3/12	D 16 PCS + 2 SUB FASCIA


6 - 16' BLANKS

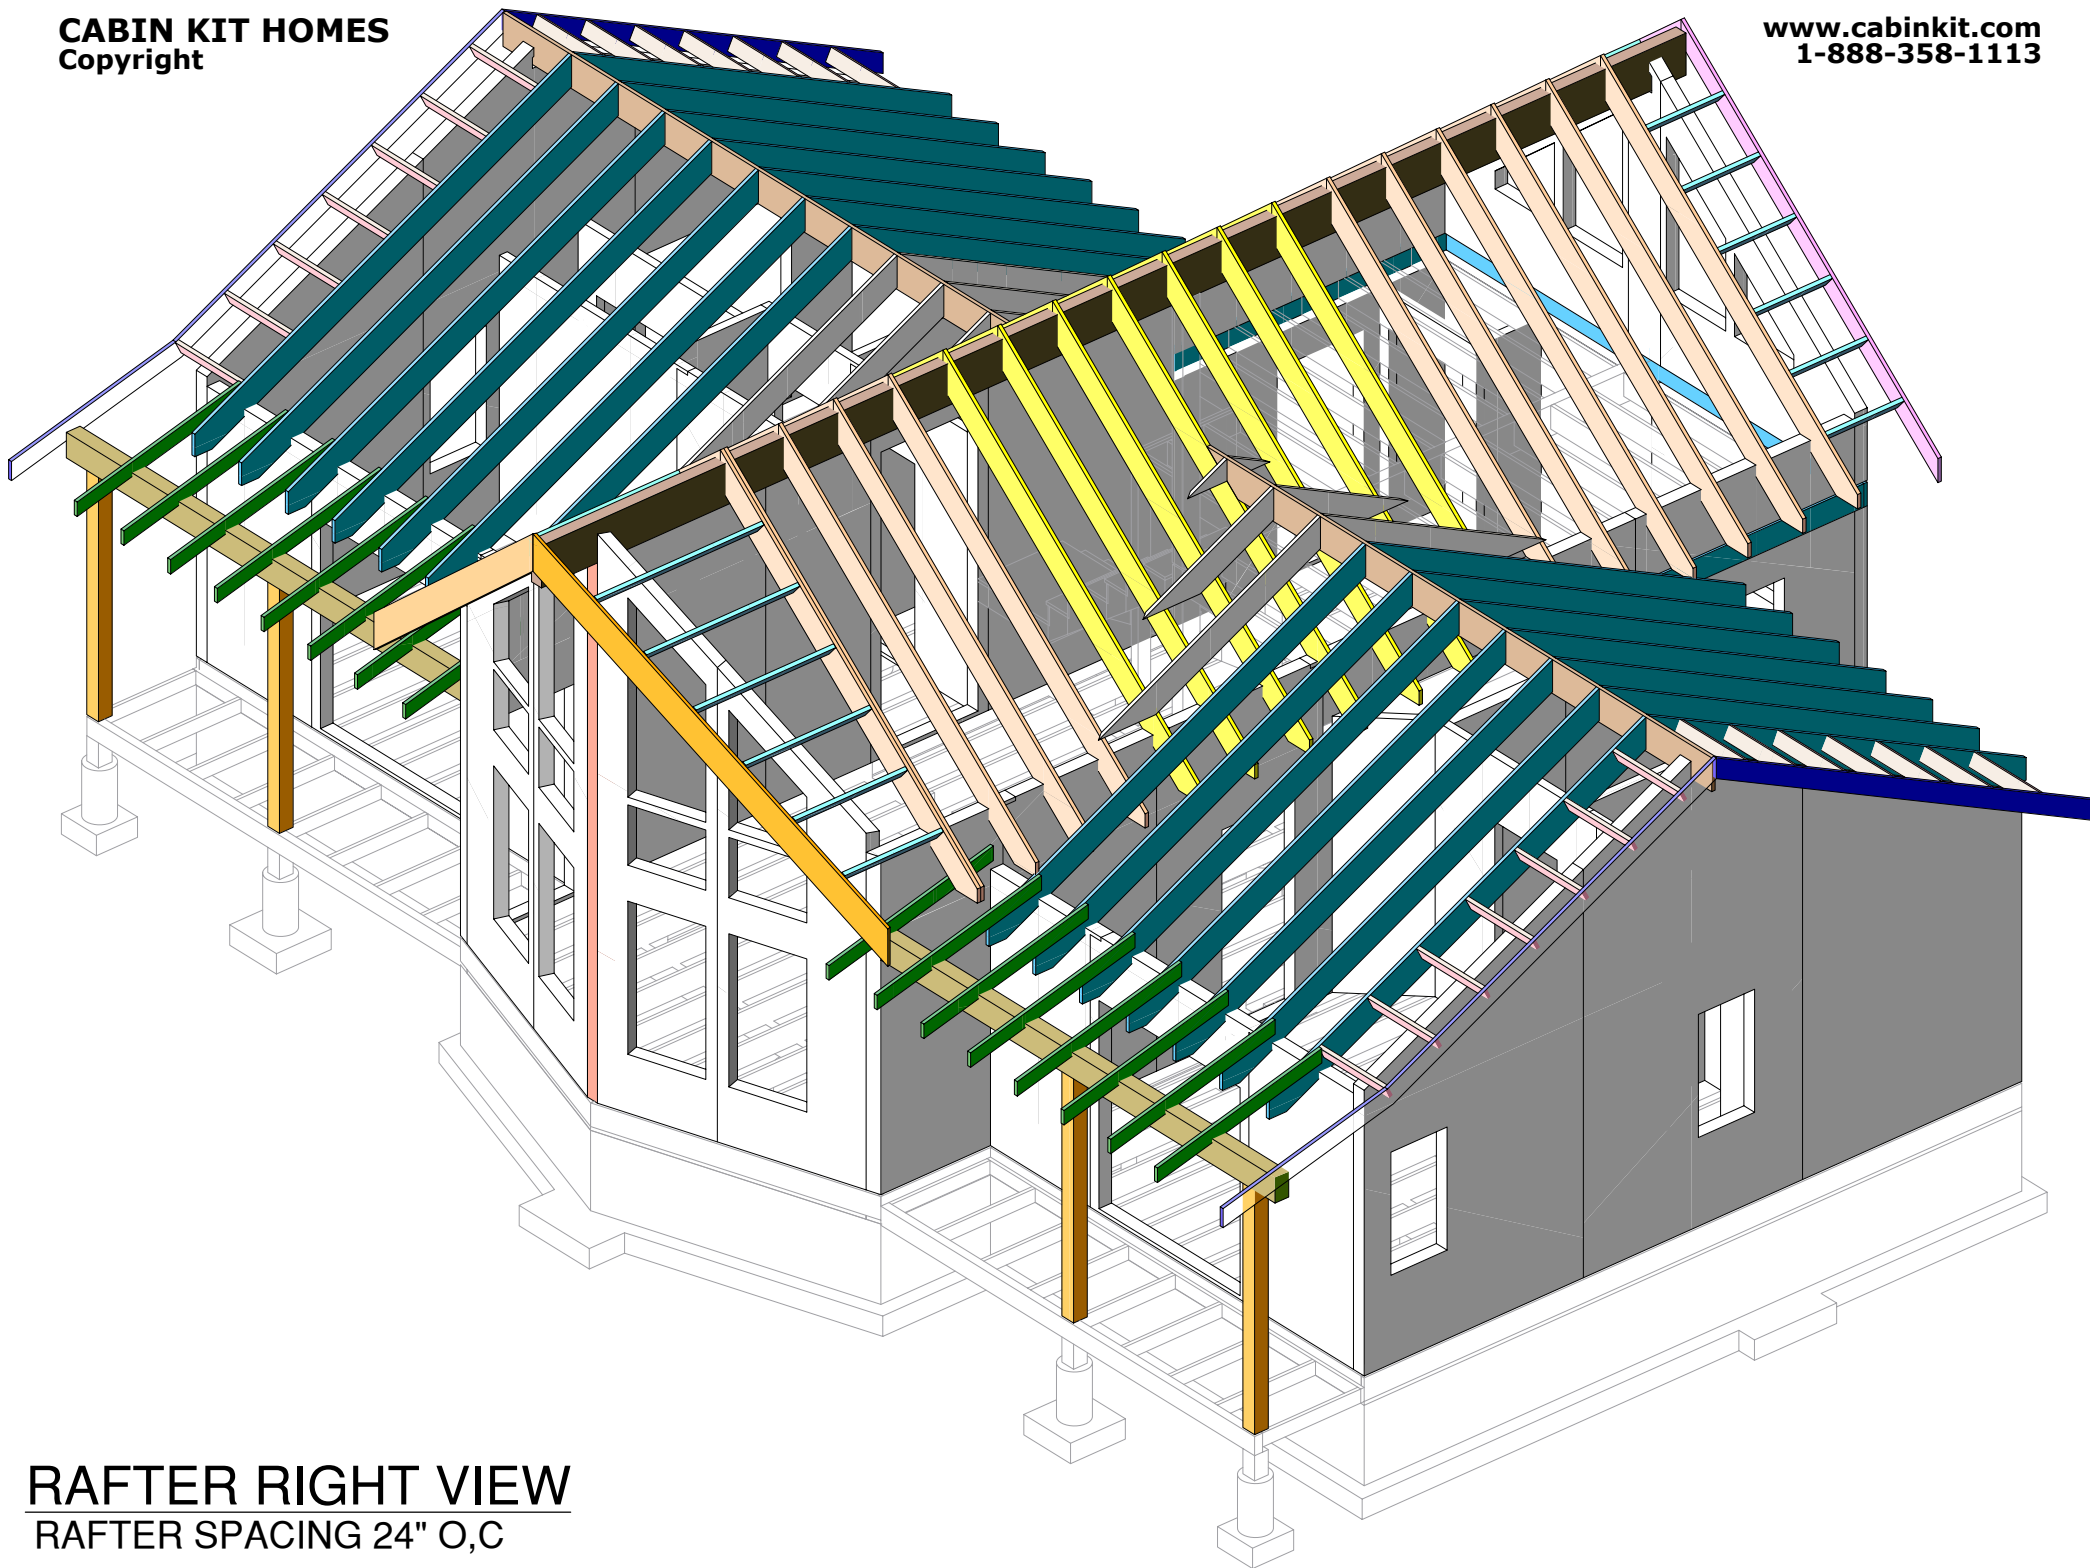

RAFTER RIGHT VIEW
RAFTER SPACING 24" O,C

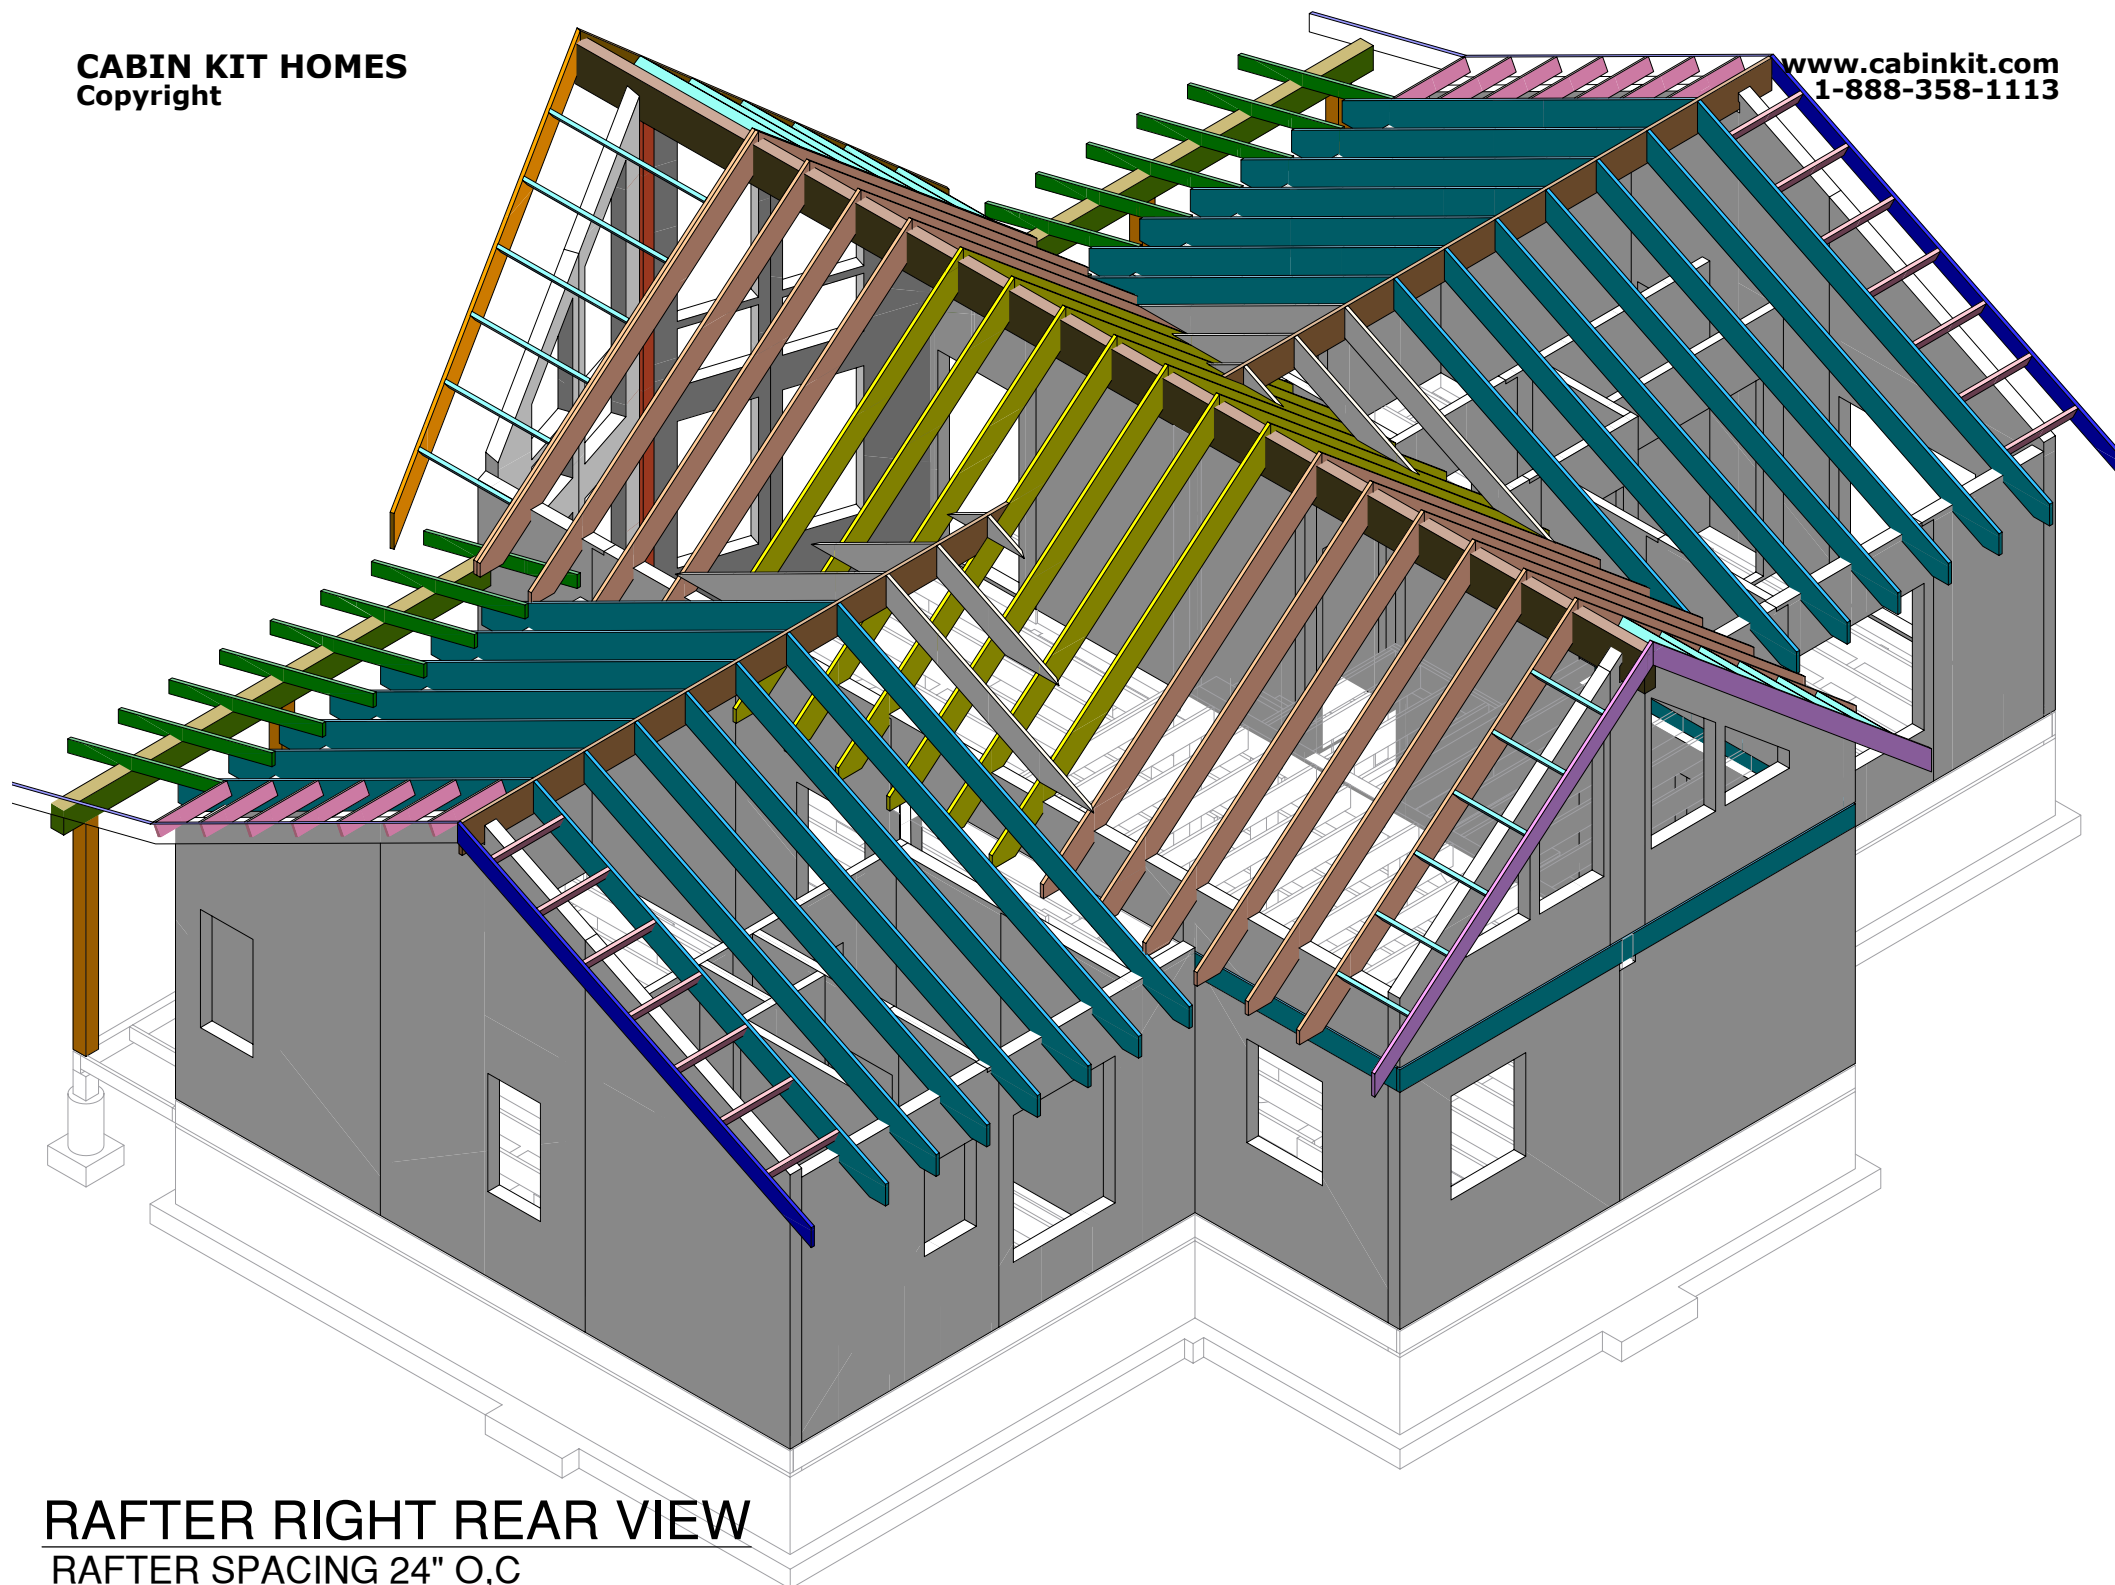

RAFTER RIGHT REAR VIEW
RAFTER SPACING 24" O,C

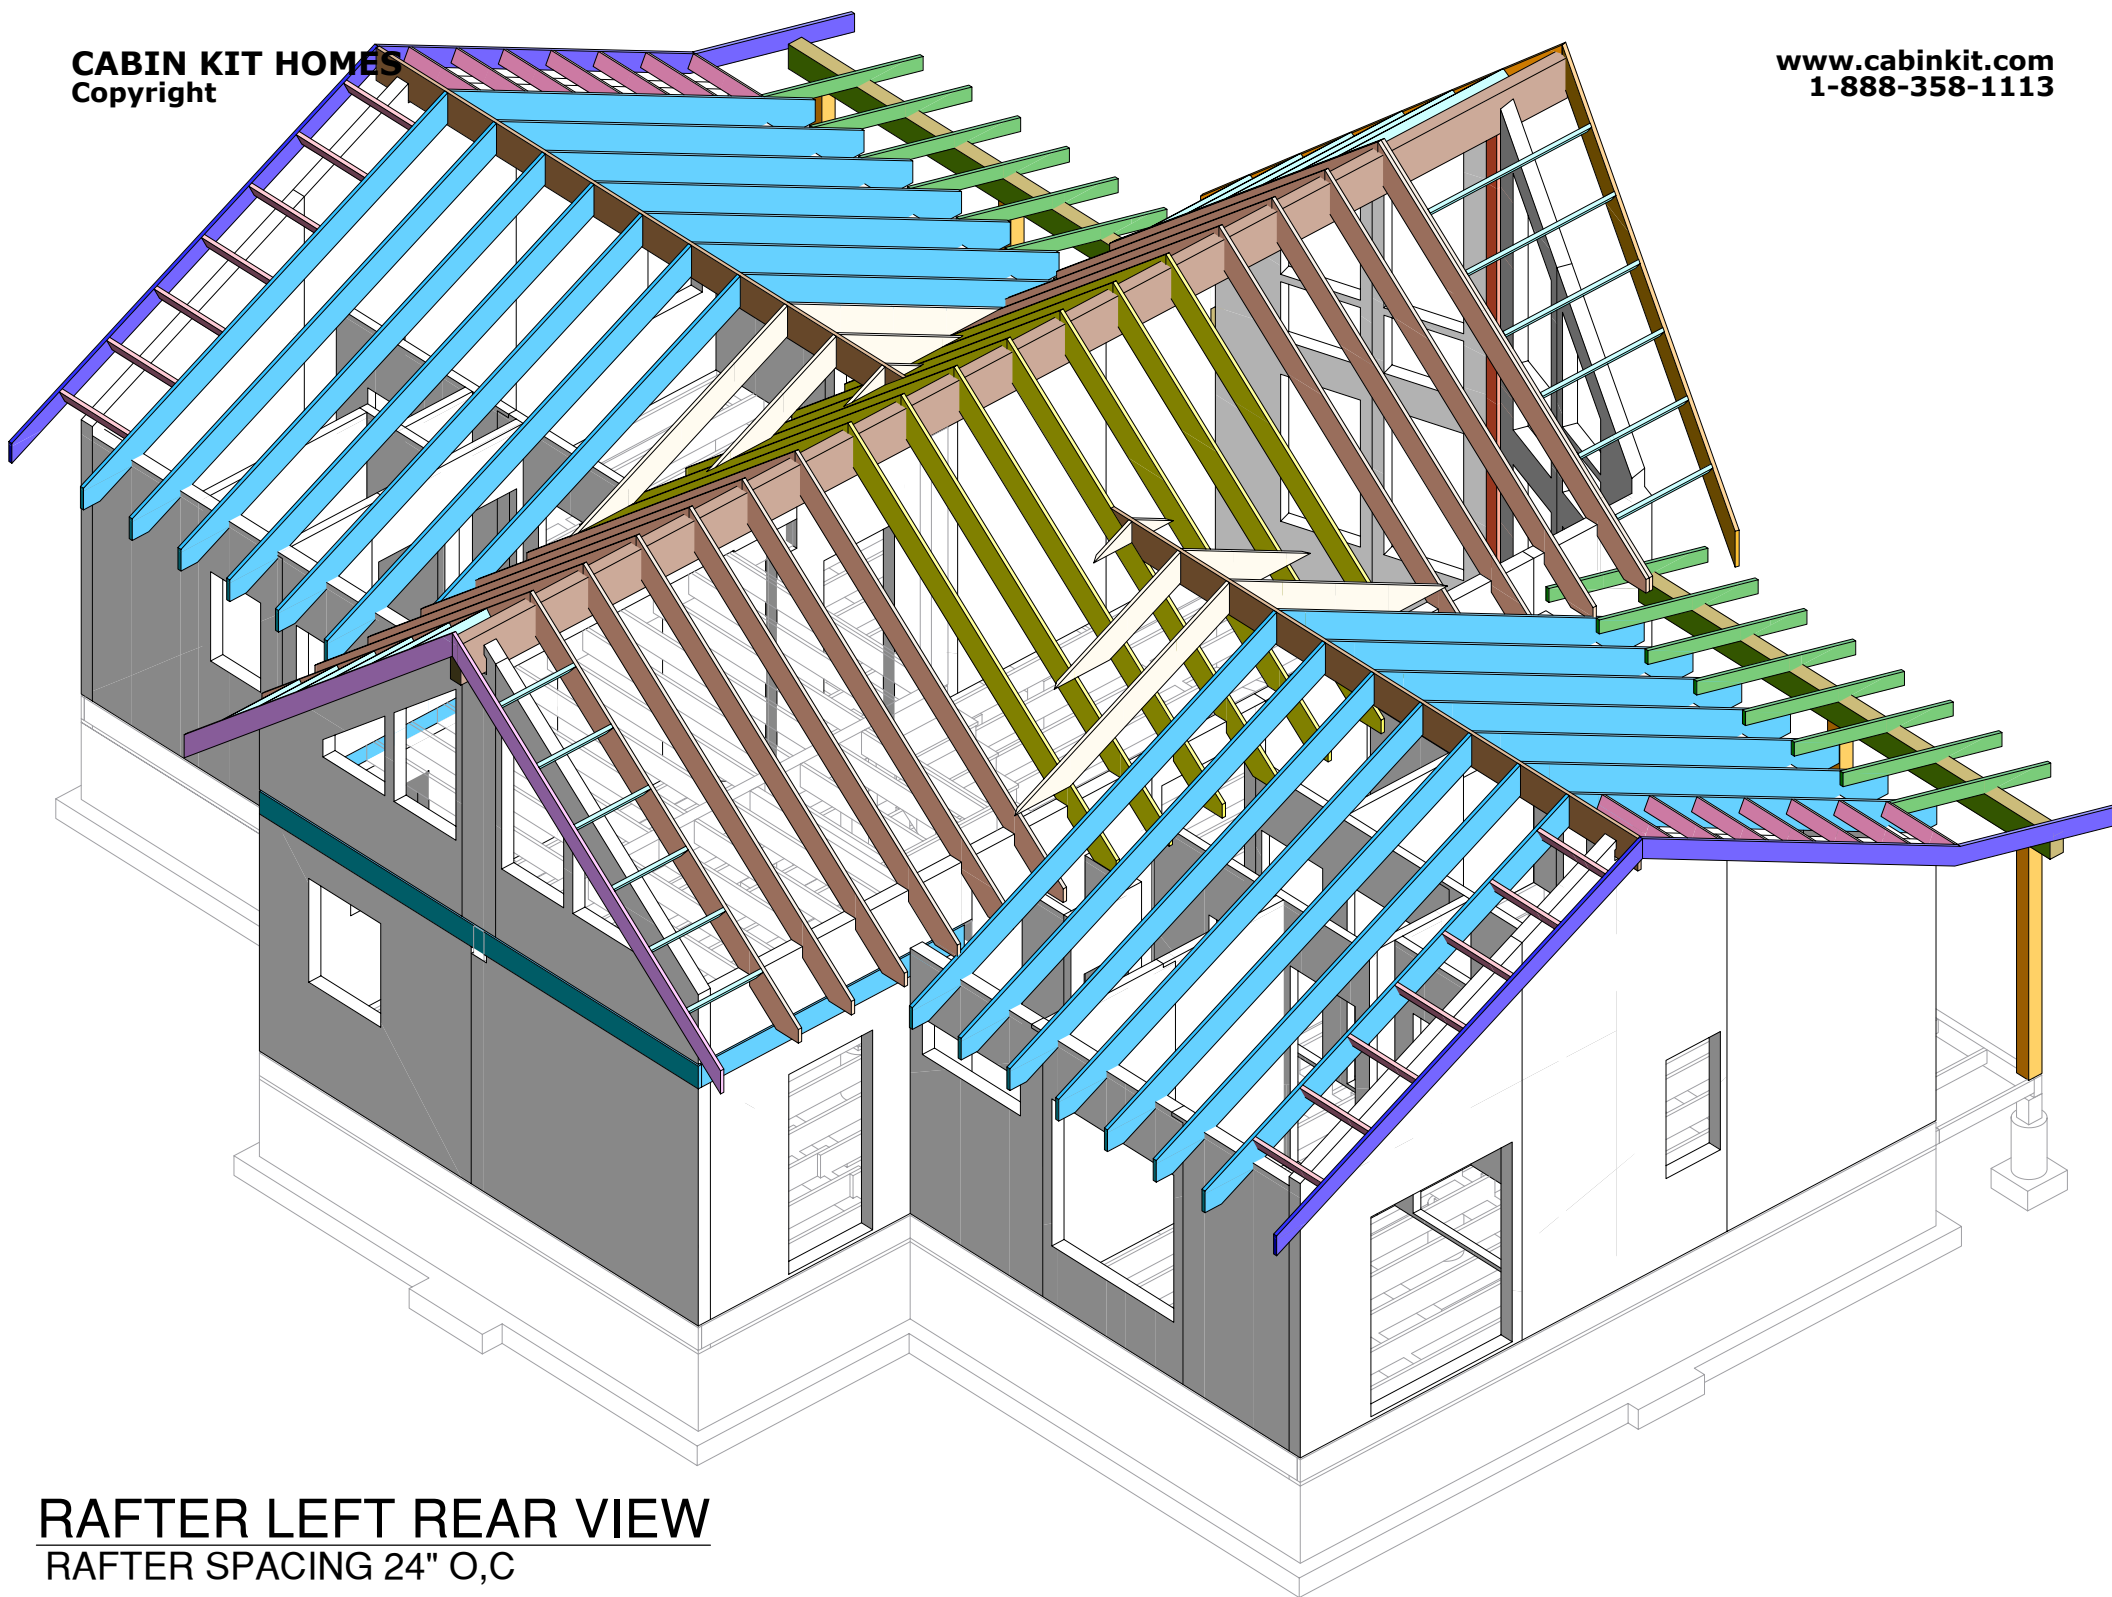

RAFTER LEFT REAR VIEW
RAFTER SPACING 24" O,C