



**PLEASE NOTE - THESE ARE PLAN SHEETS FOR A "CHICORY 3" CABIN KIT PACKAGE. THEY ARE FOR EXAMPLE PURPOSES ONLY.**

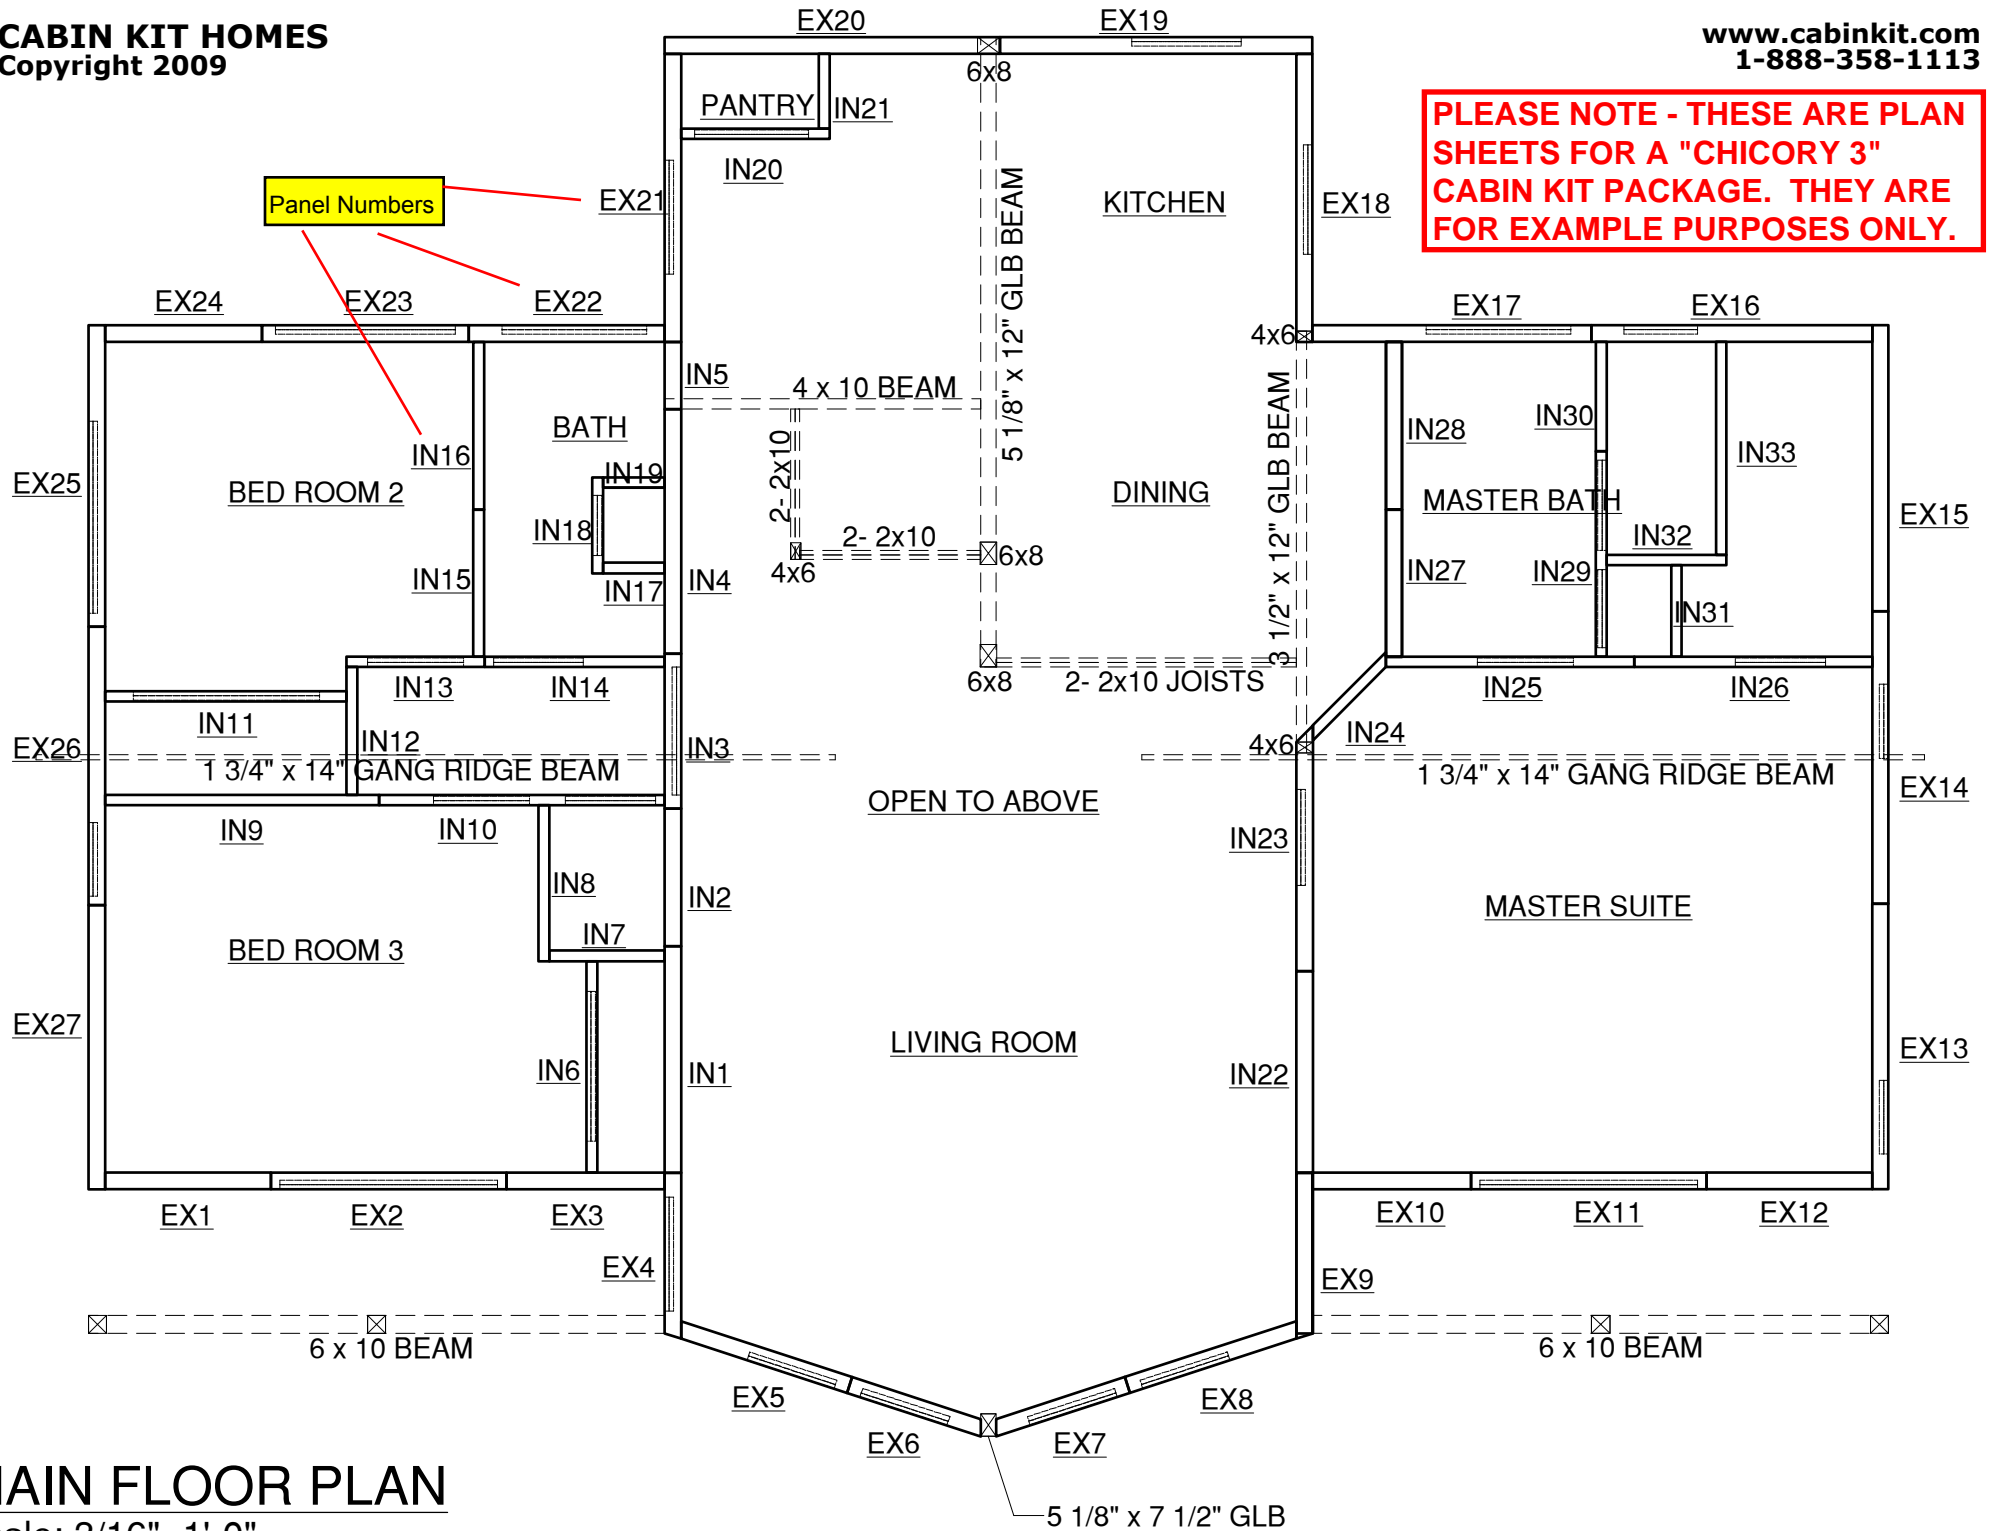


**MAIN FLOOR PLAN**

Scale: 3/16"=1'-0"

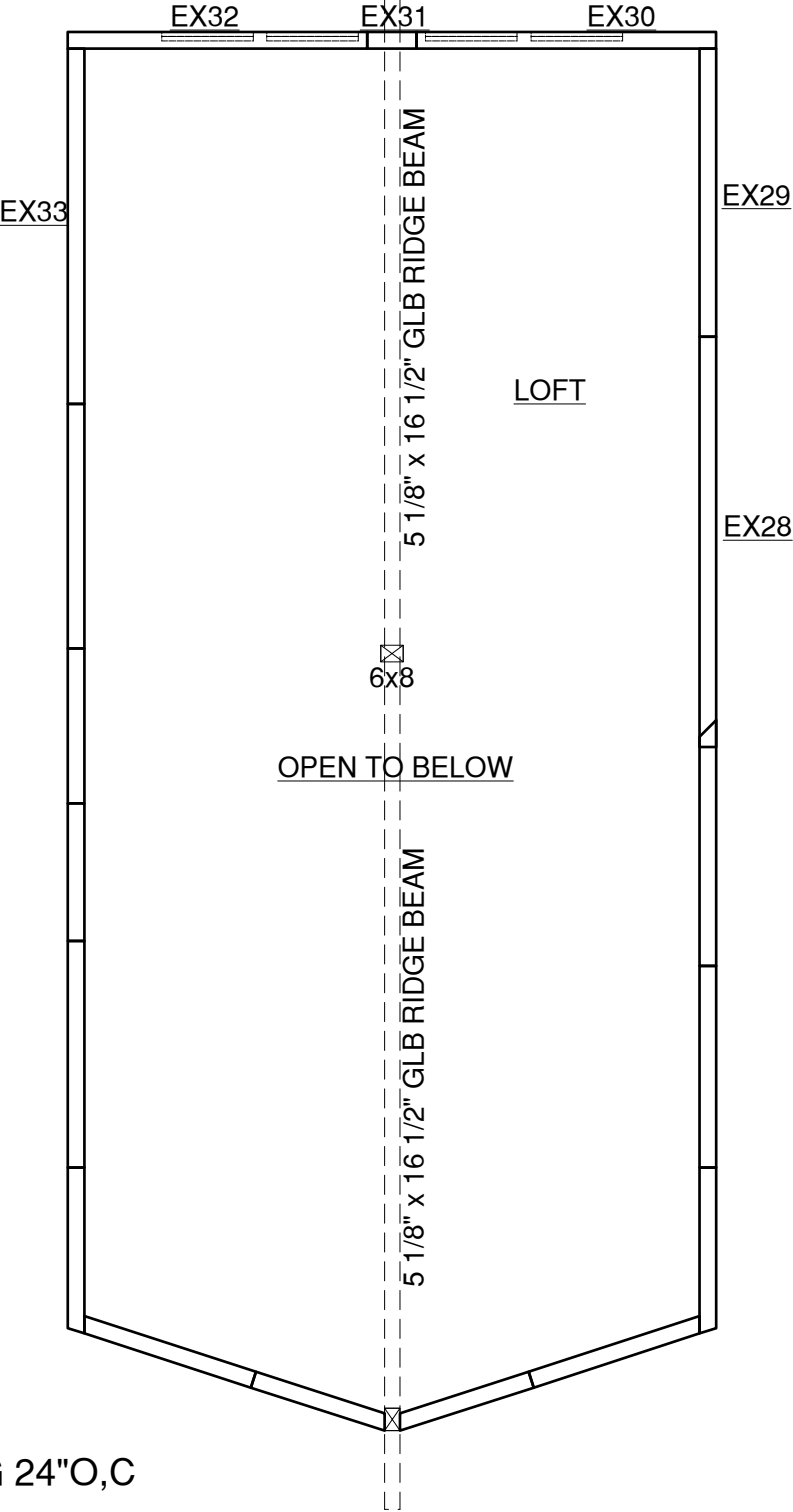


**2ND FLOOR PLAN**

Scale: 3/8"=1'-0" STUDS SPACING 24"O,C

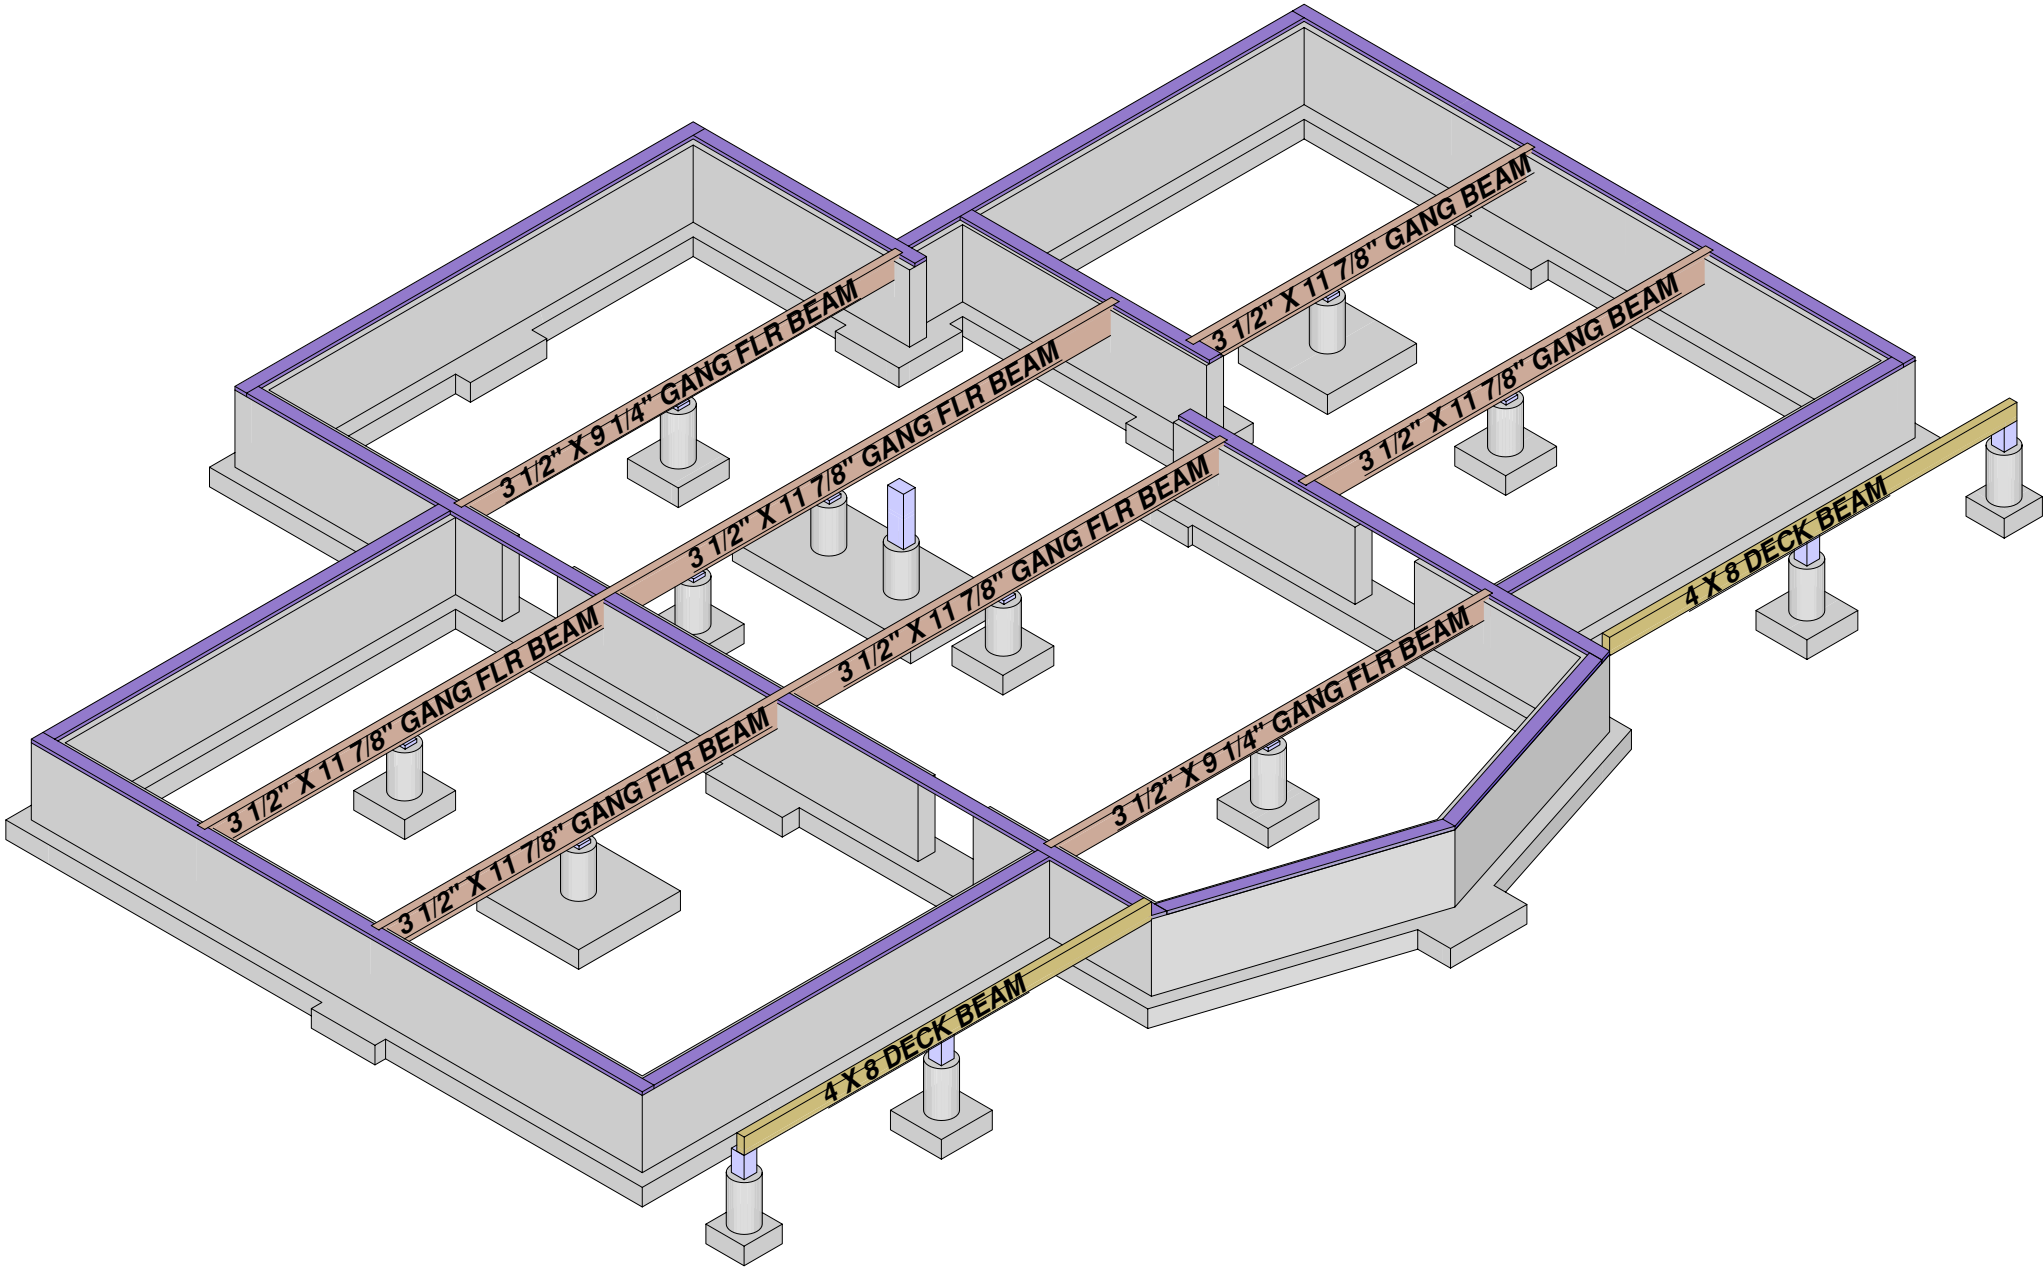


**FDN POST & BEAM**

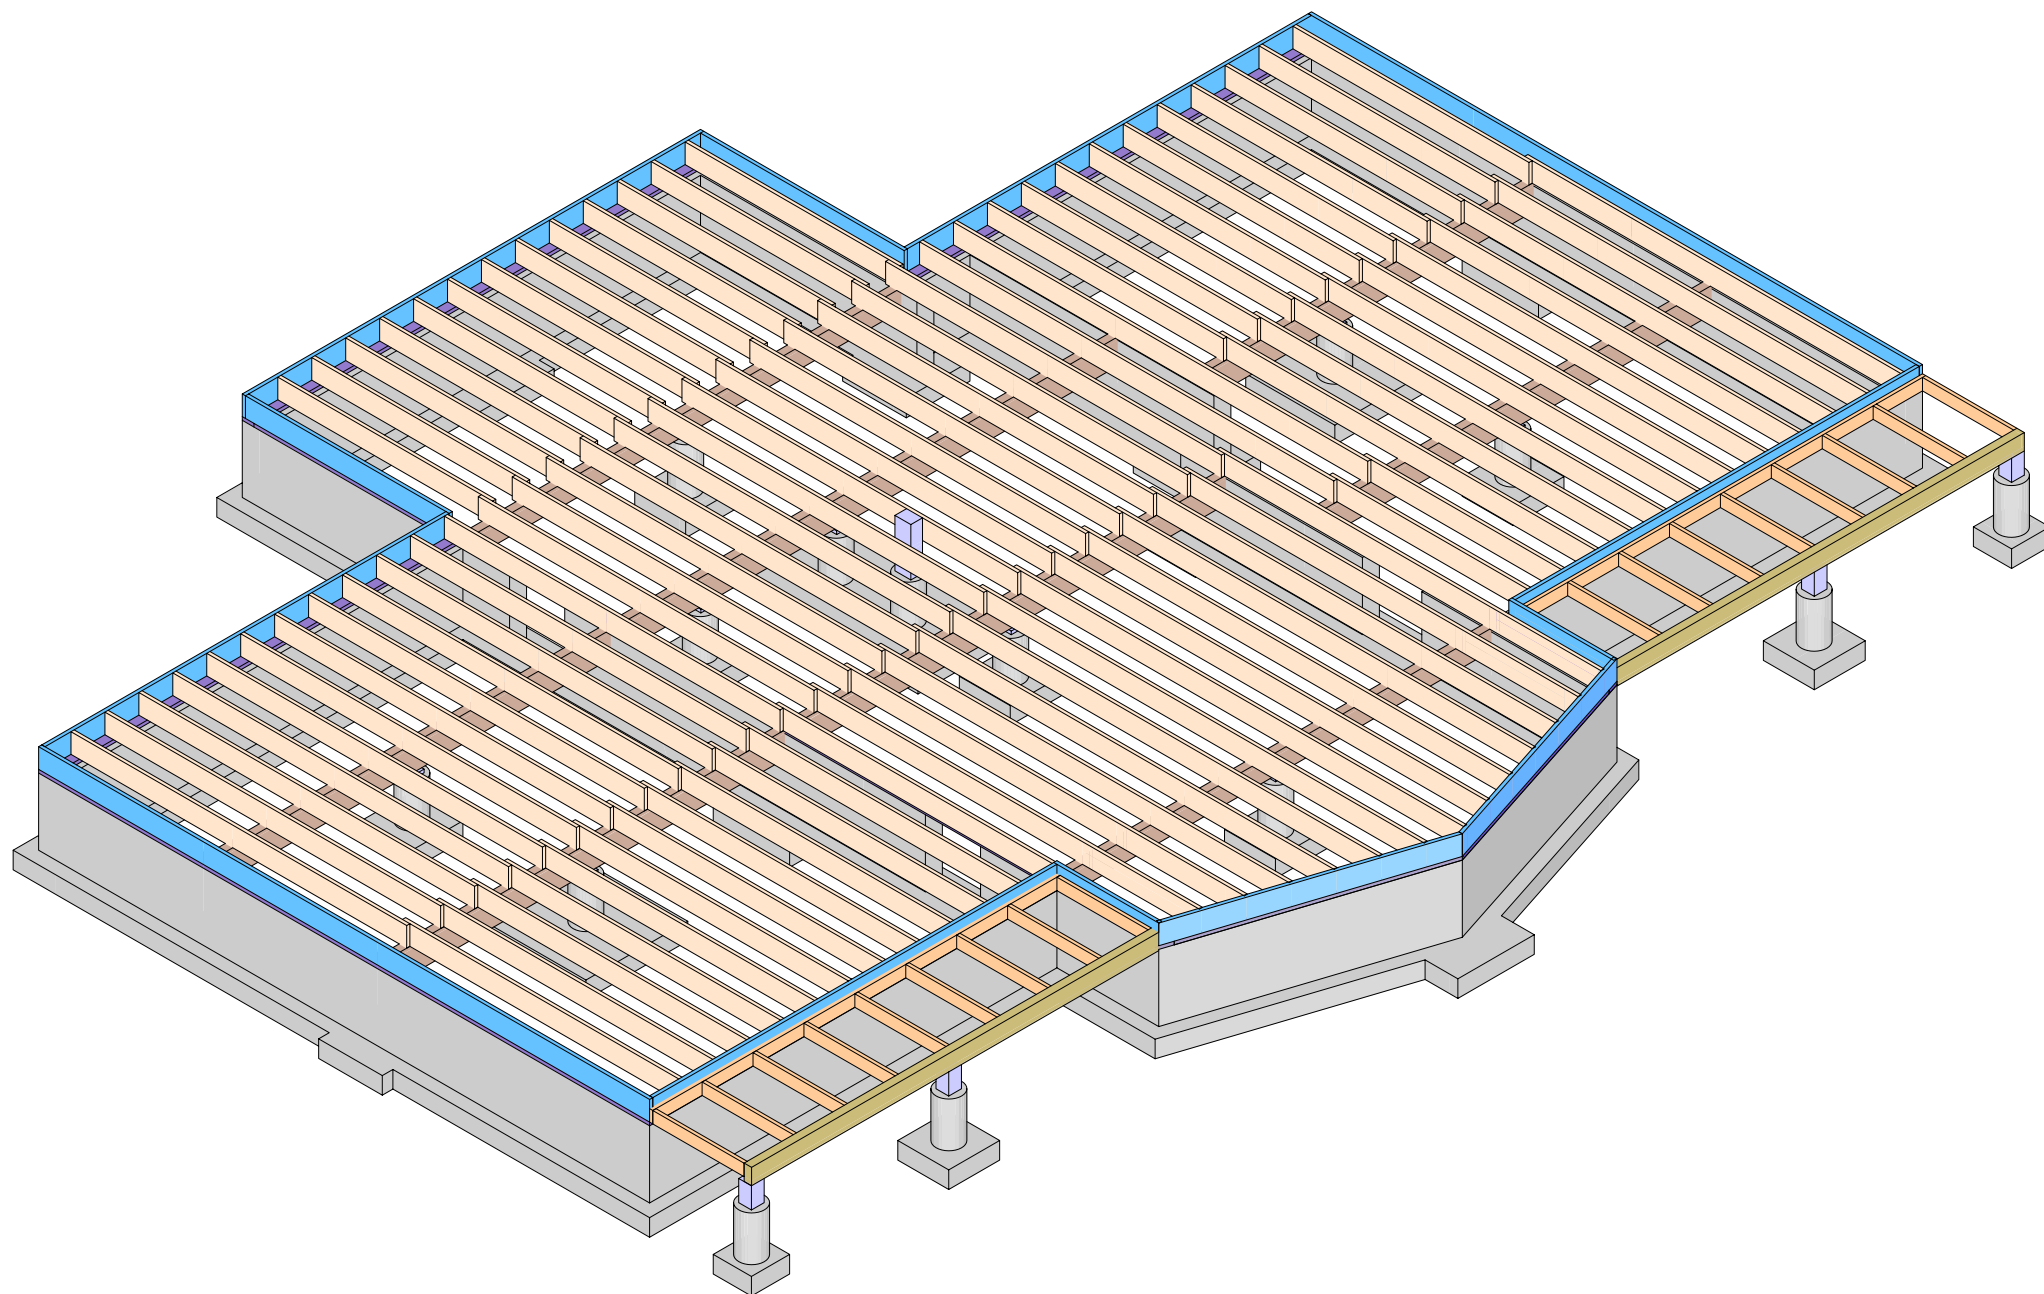



**FDN FLR JST & RIM JST**  
JST SPACING 16" O,C , DECK JST SPACING 24" O,C



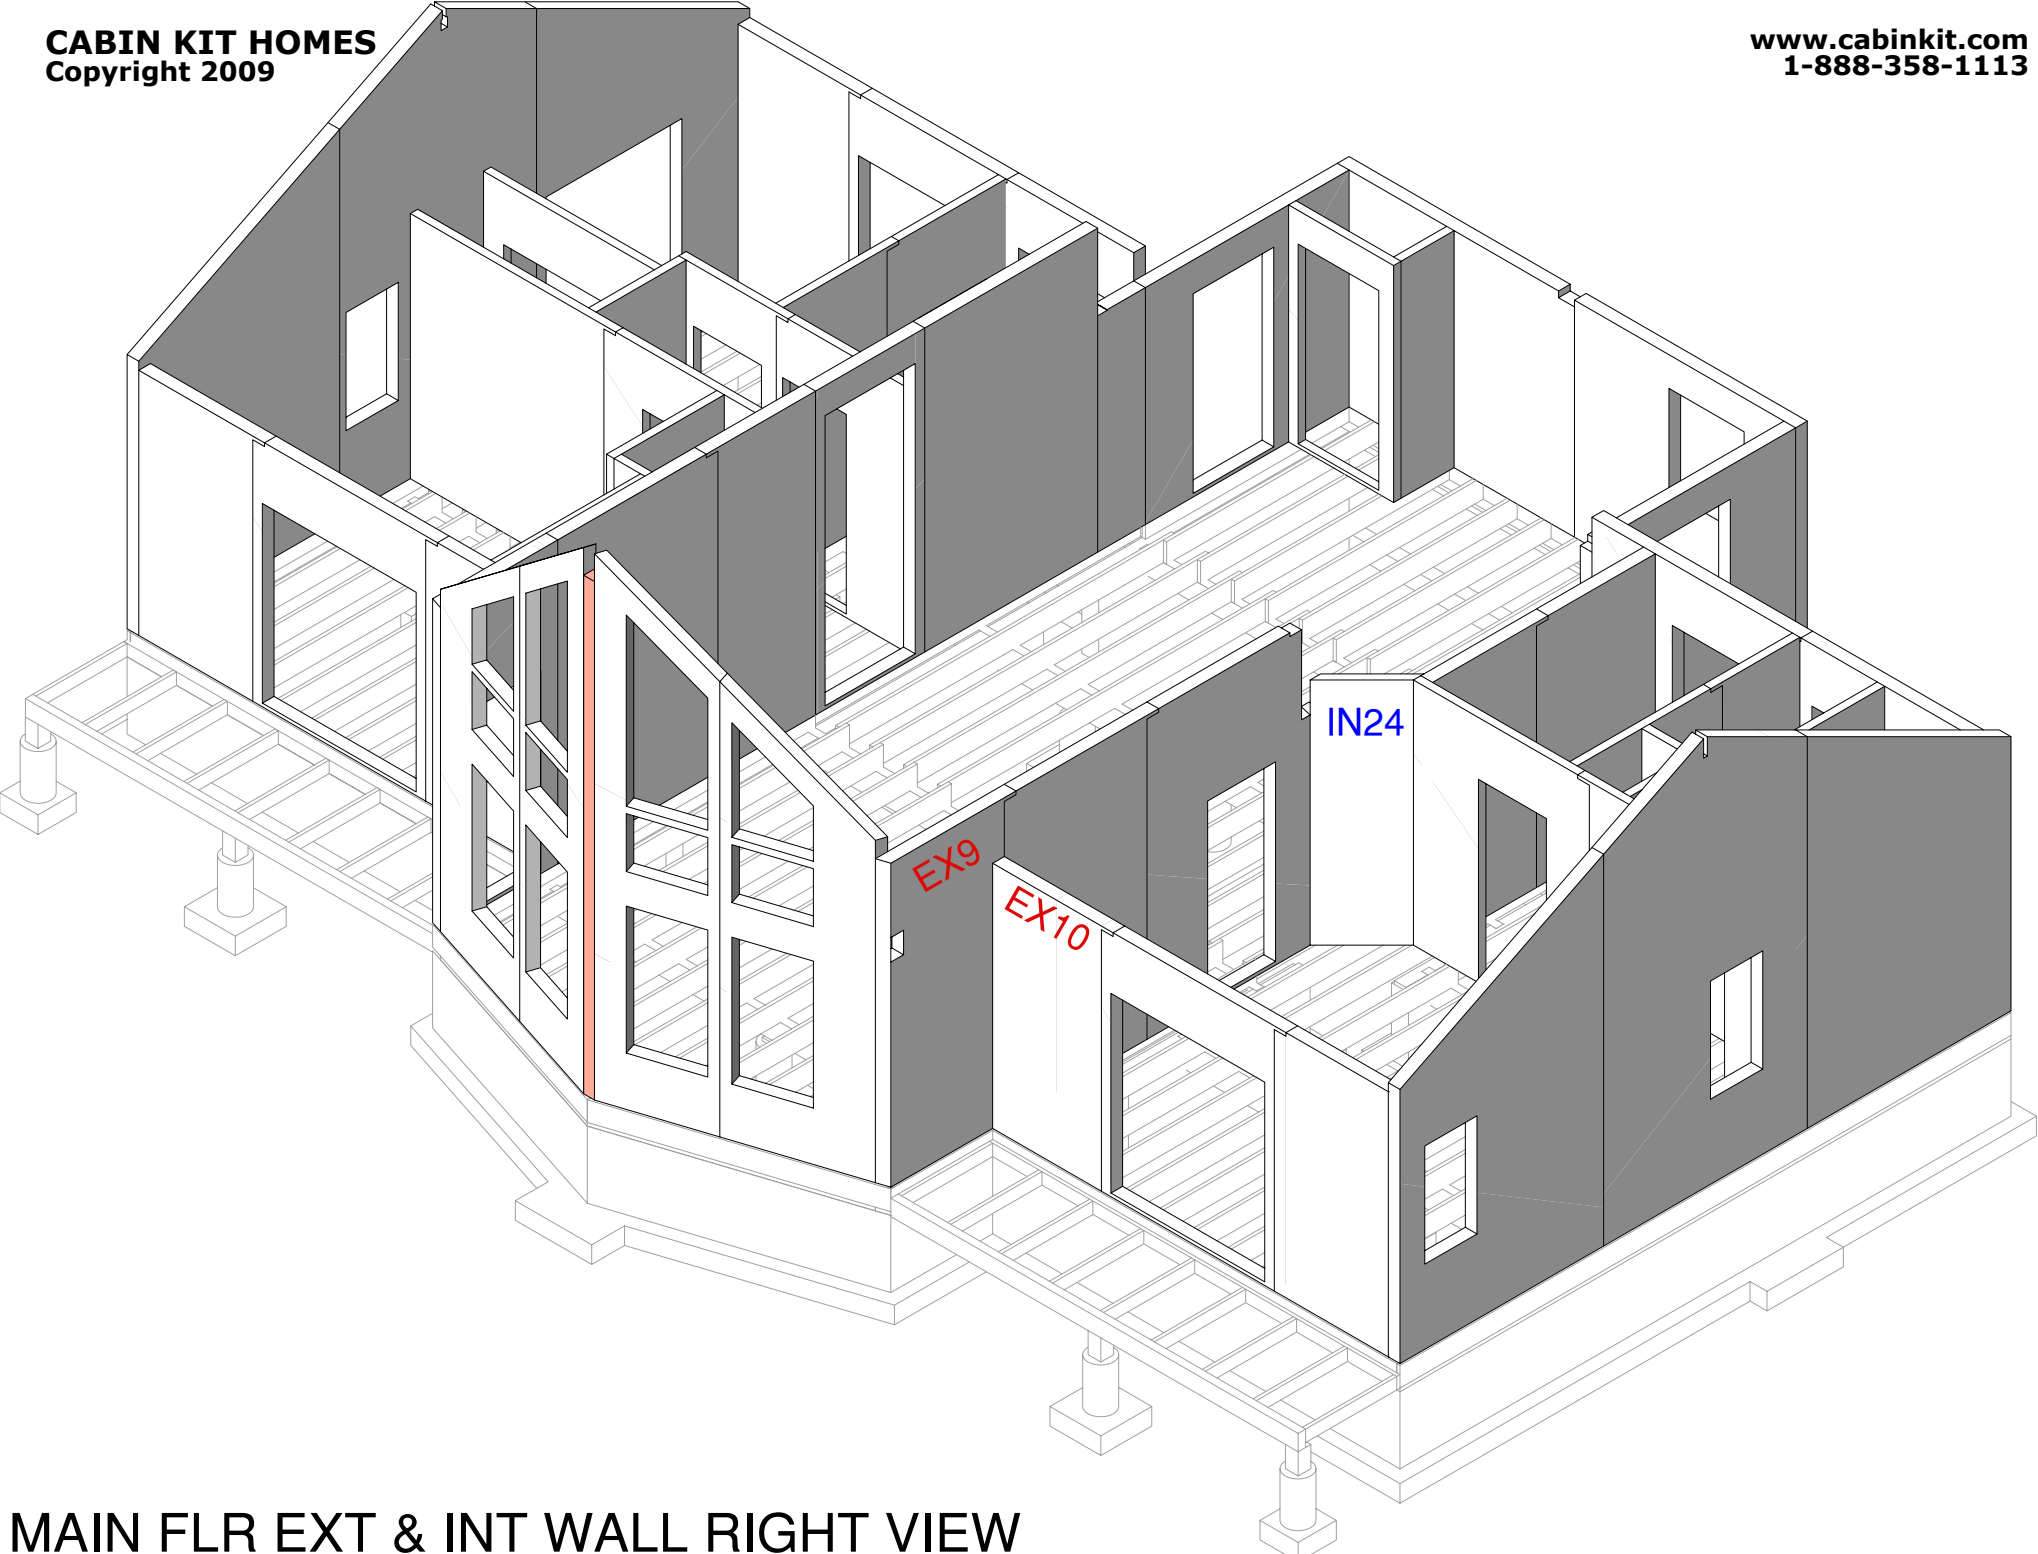


**MAIN FLR EXT & INT WALL RIGHT VIEW**

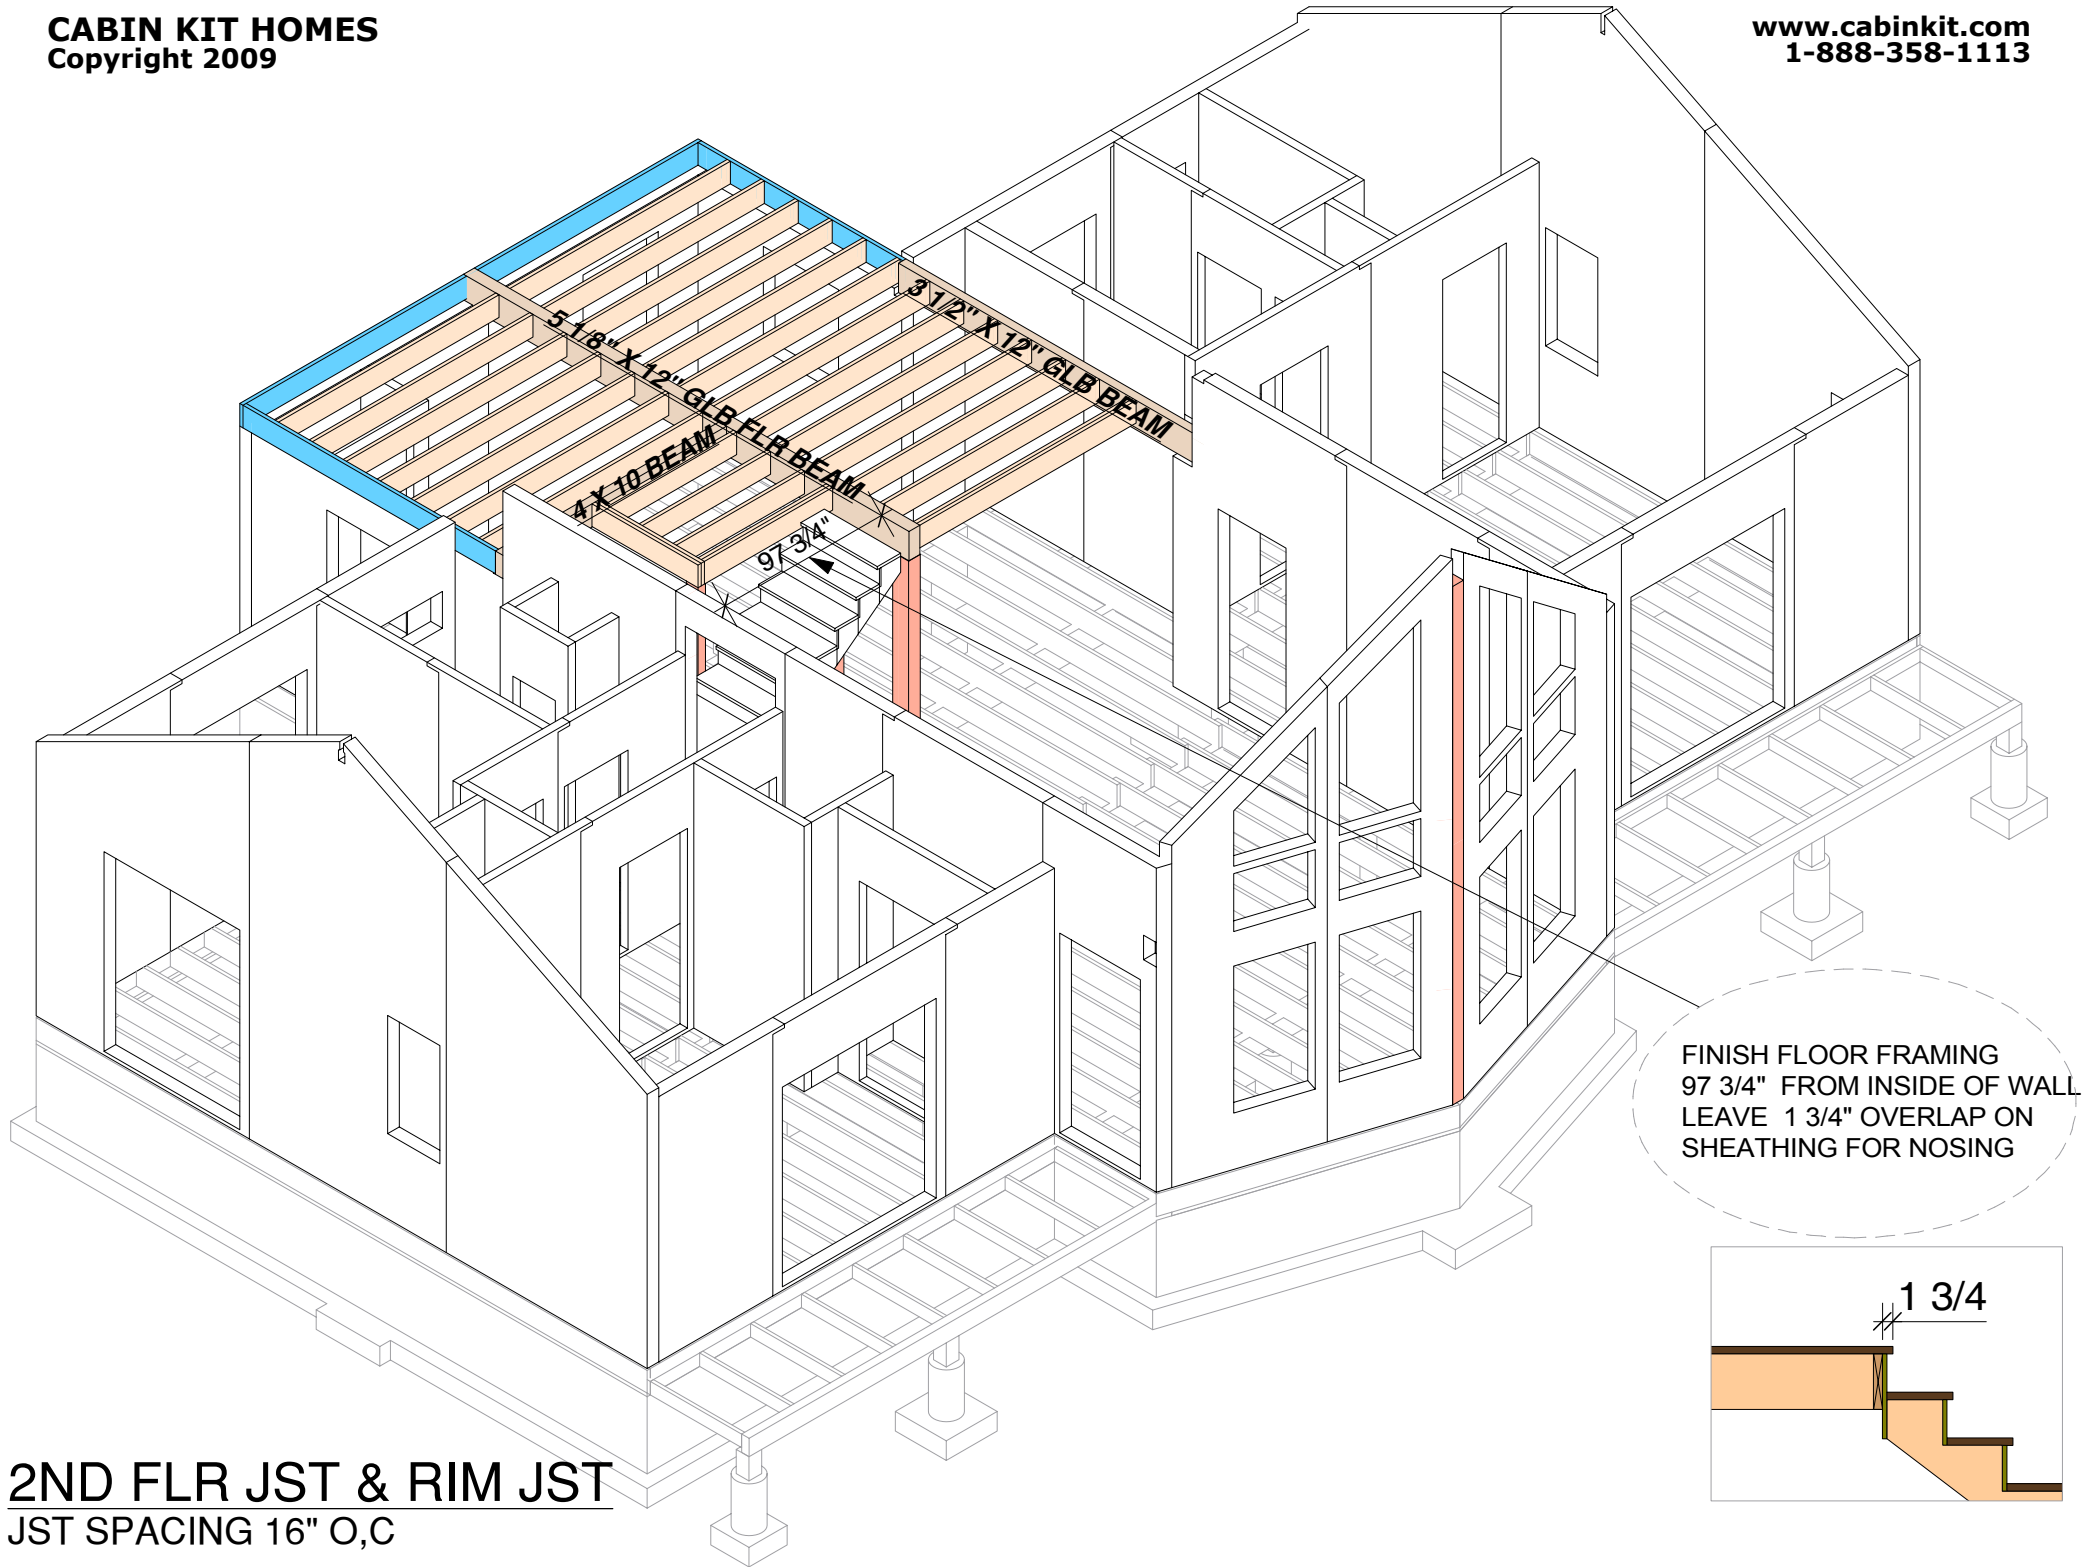

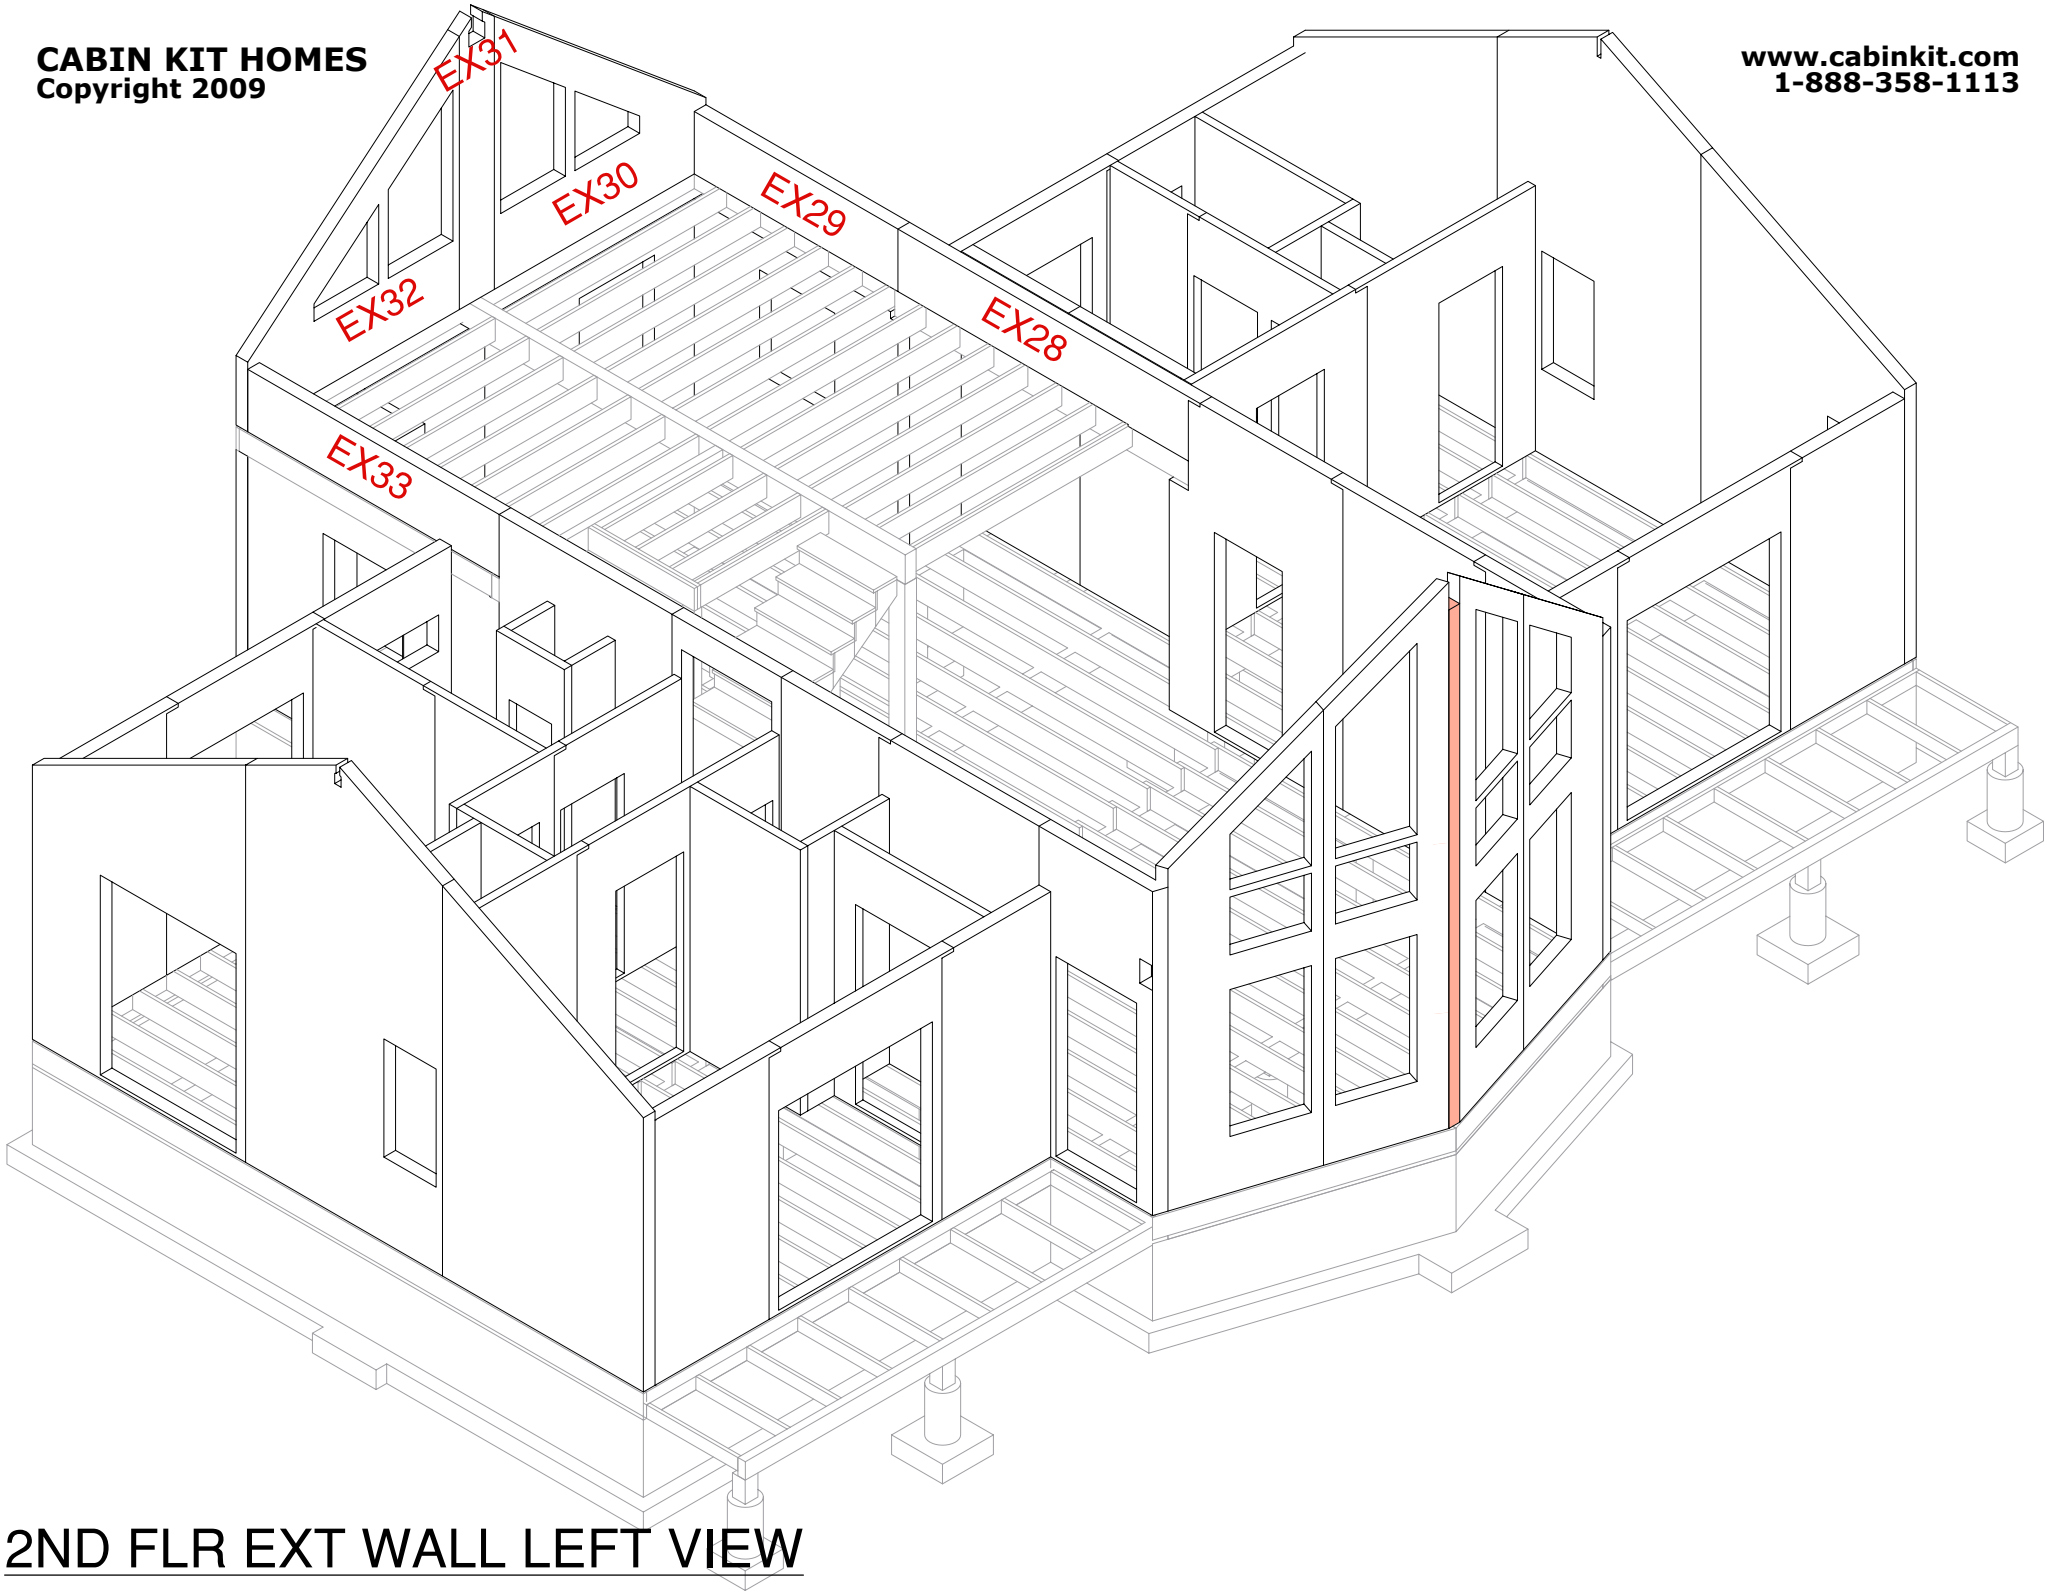

**2ND FLR EXT WALL LEFT VIEW**

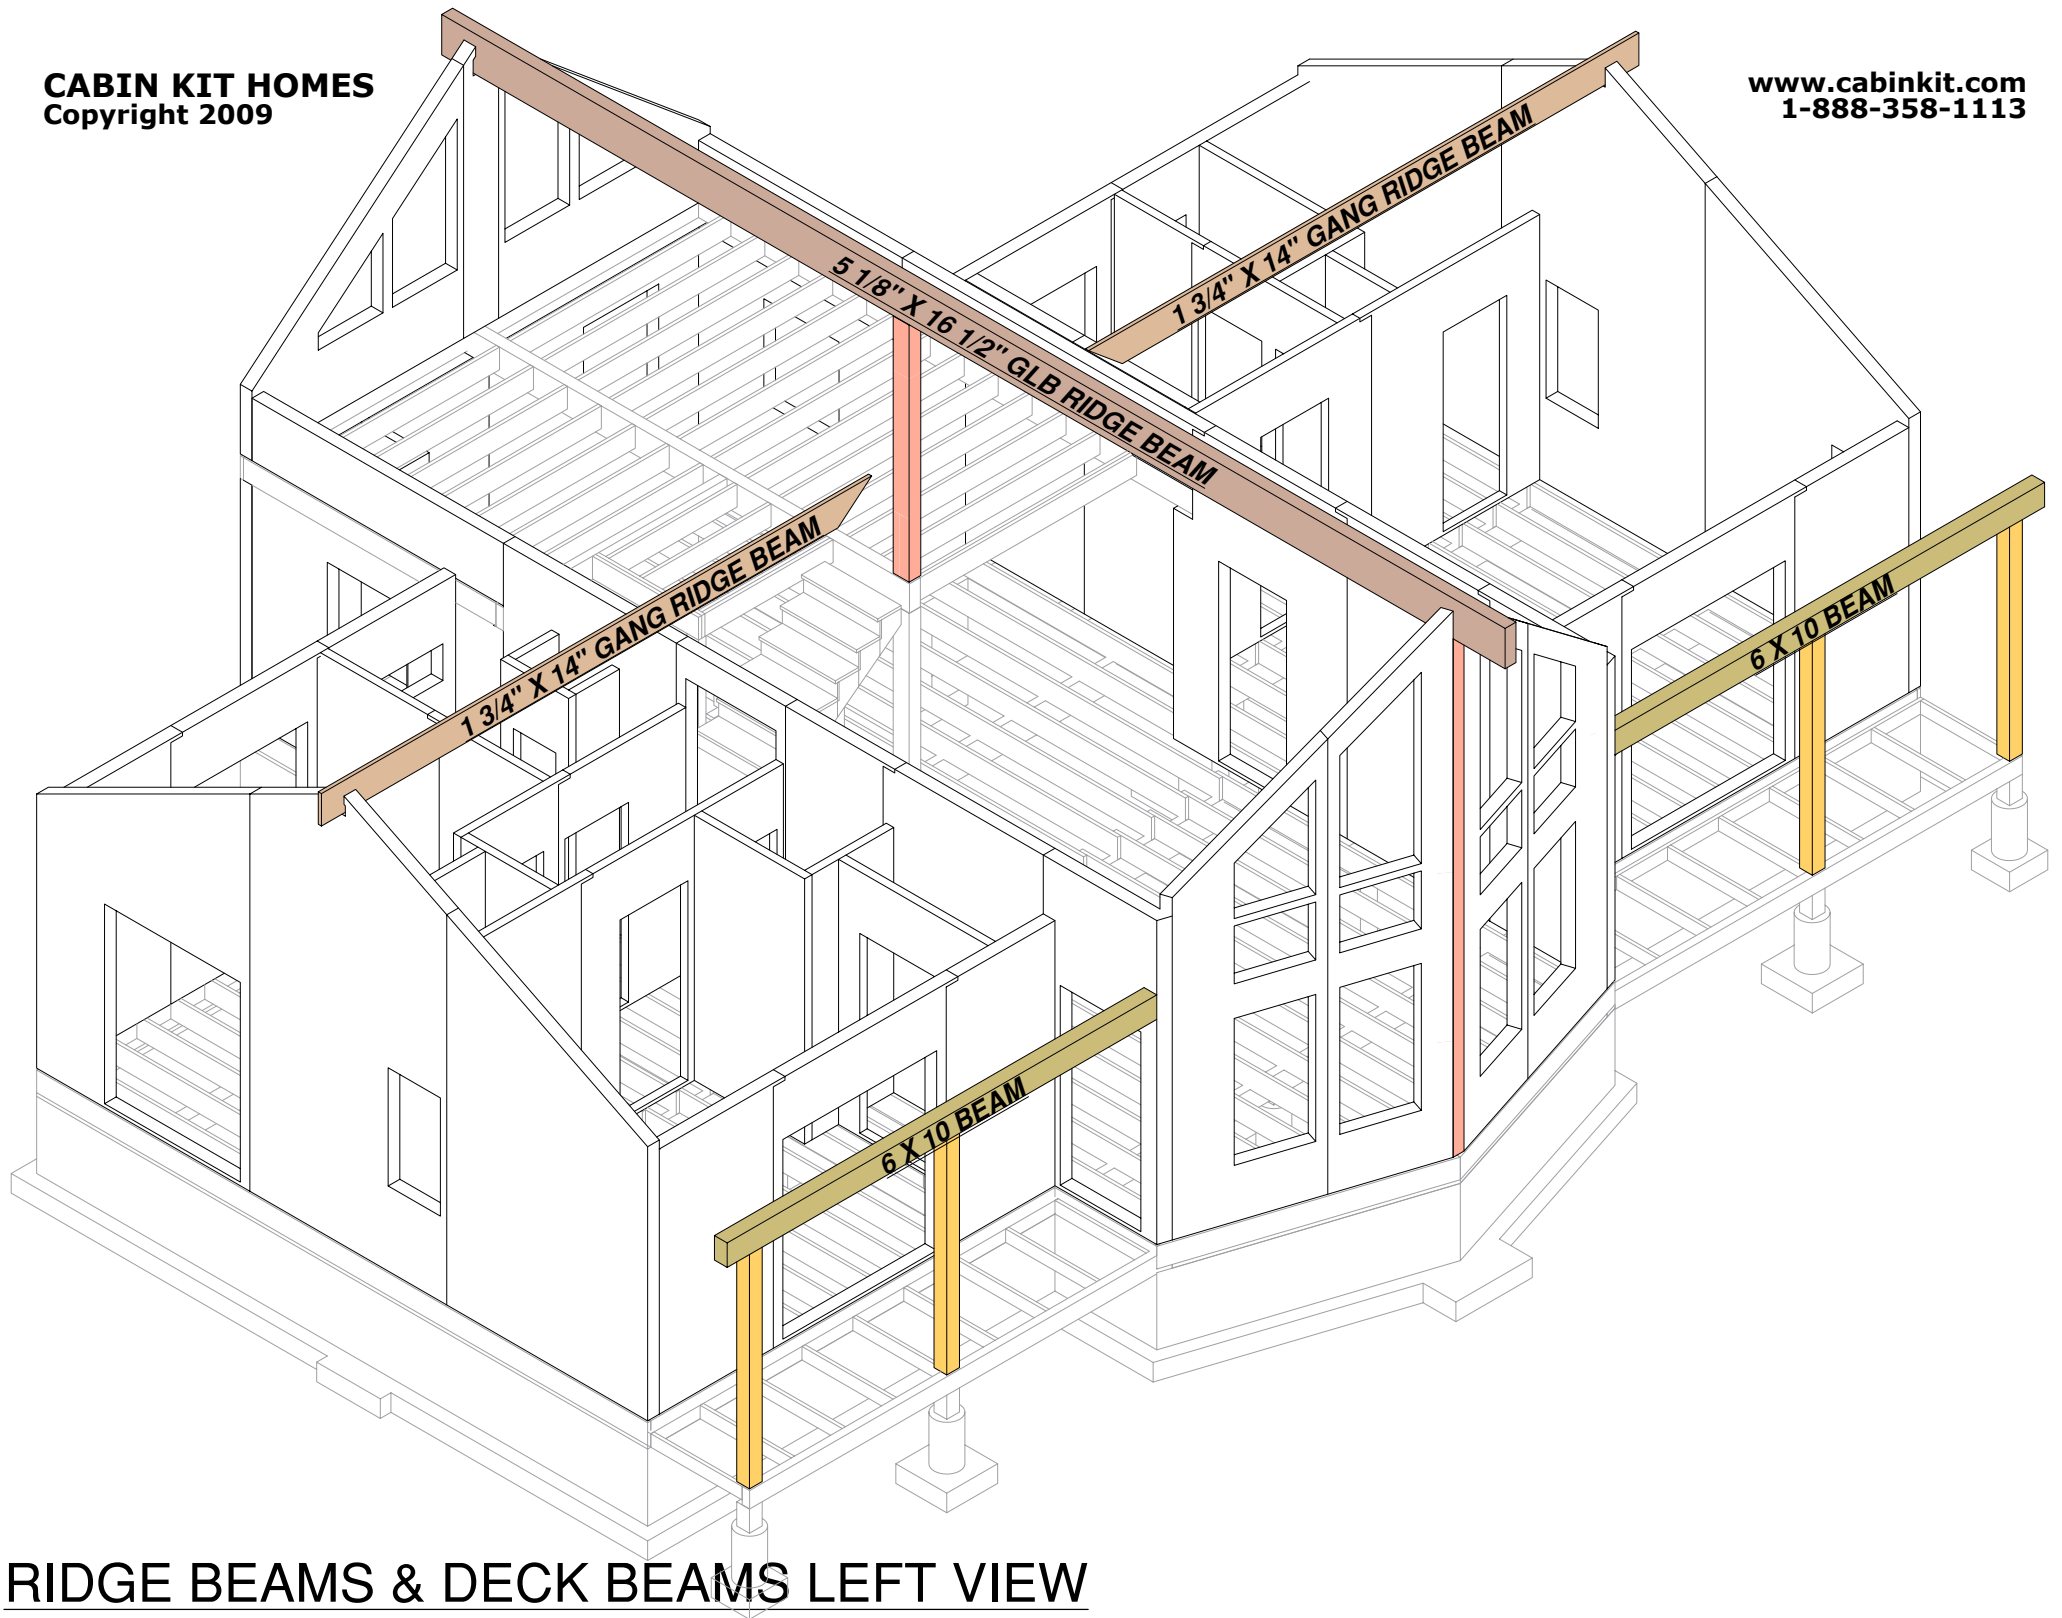


**RIDGE BEAMS & DECK BEAMS LEFT VIEW**

**CABIN KIT HOMES**  
Copyright 2009

CUT  
ON SITE

[www.cabinkit.com](http://www.cabinkit.com)  
1-888-358-1113

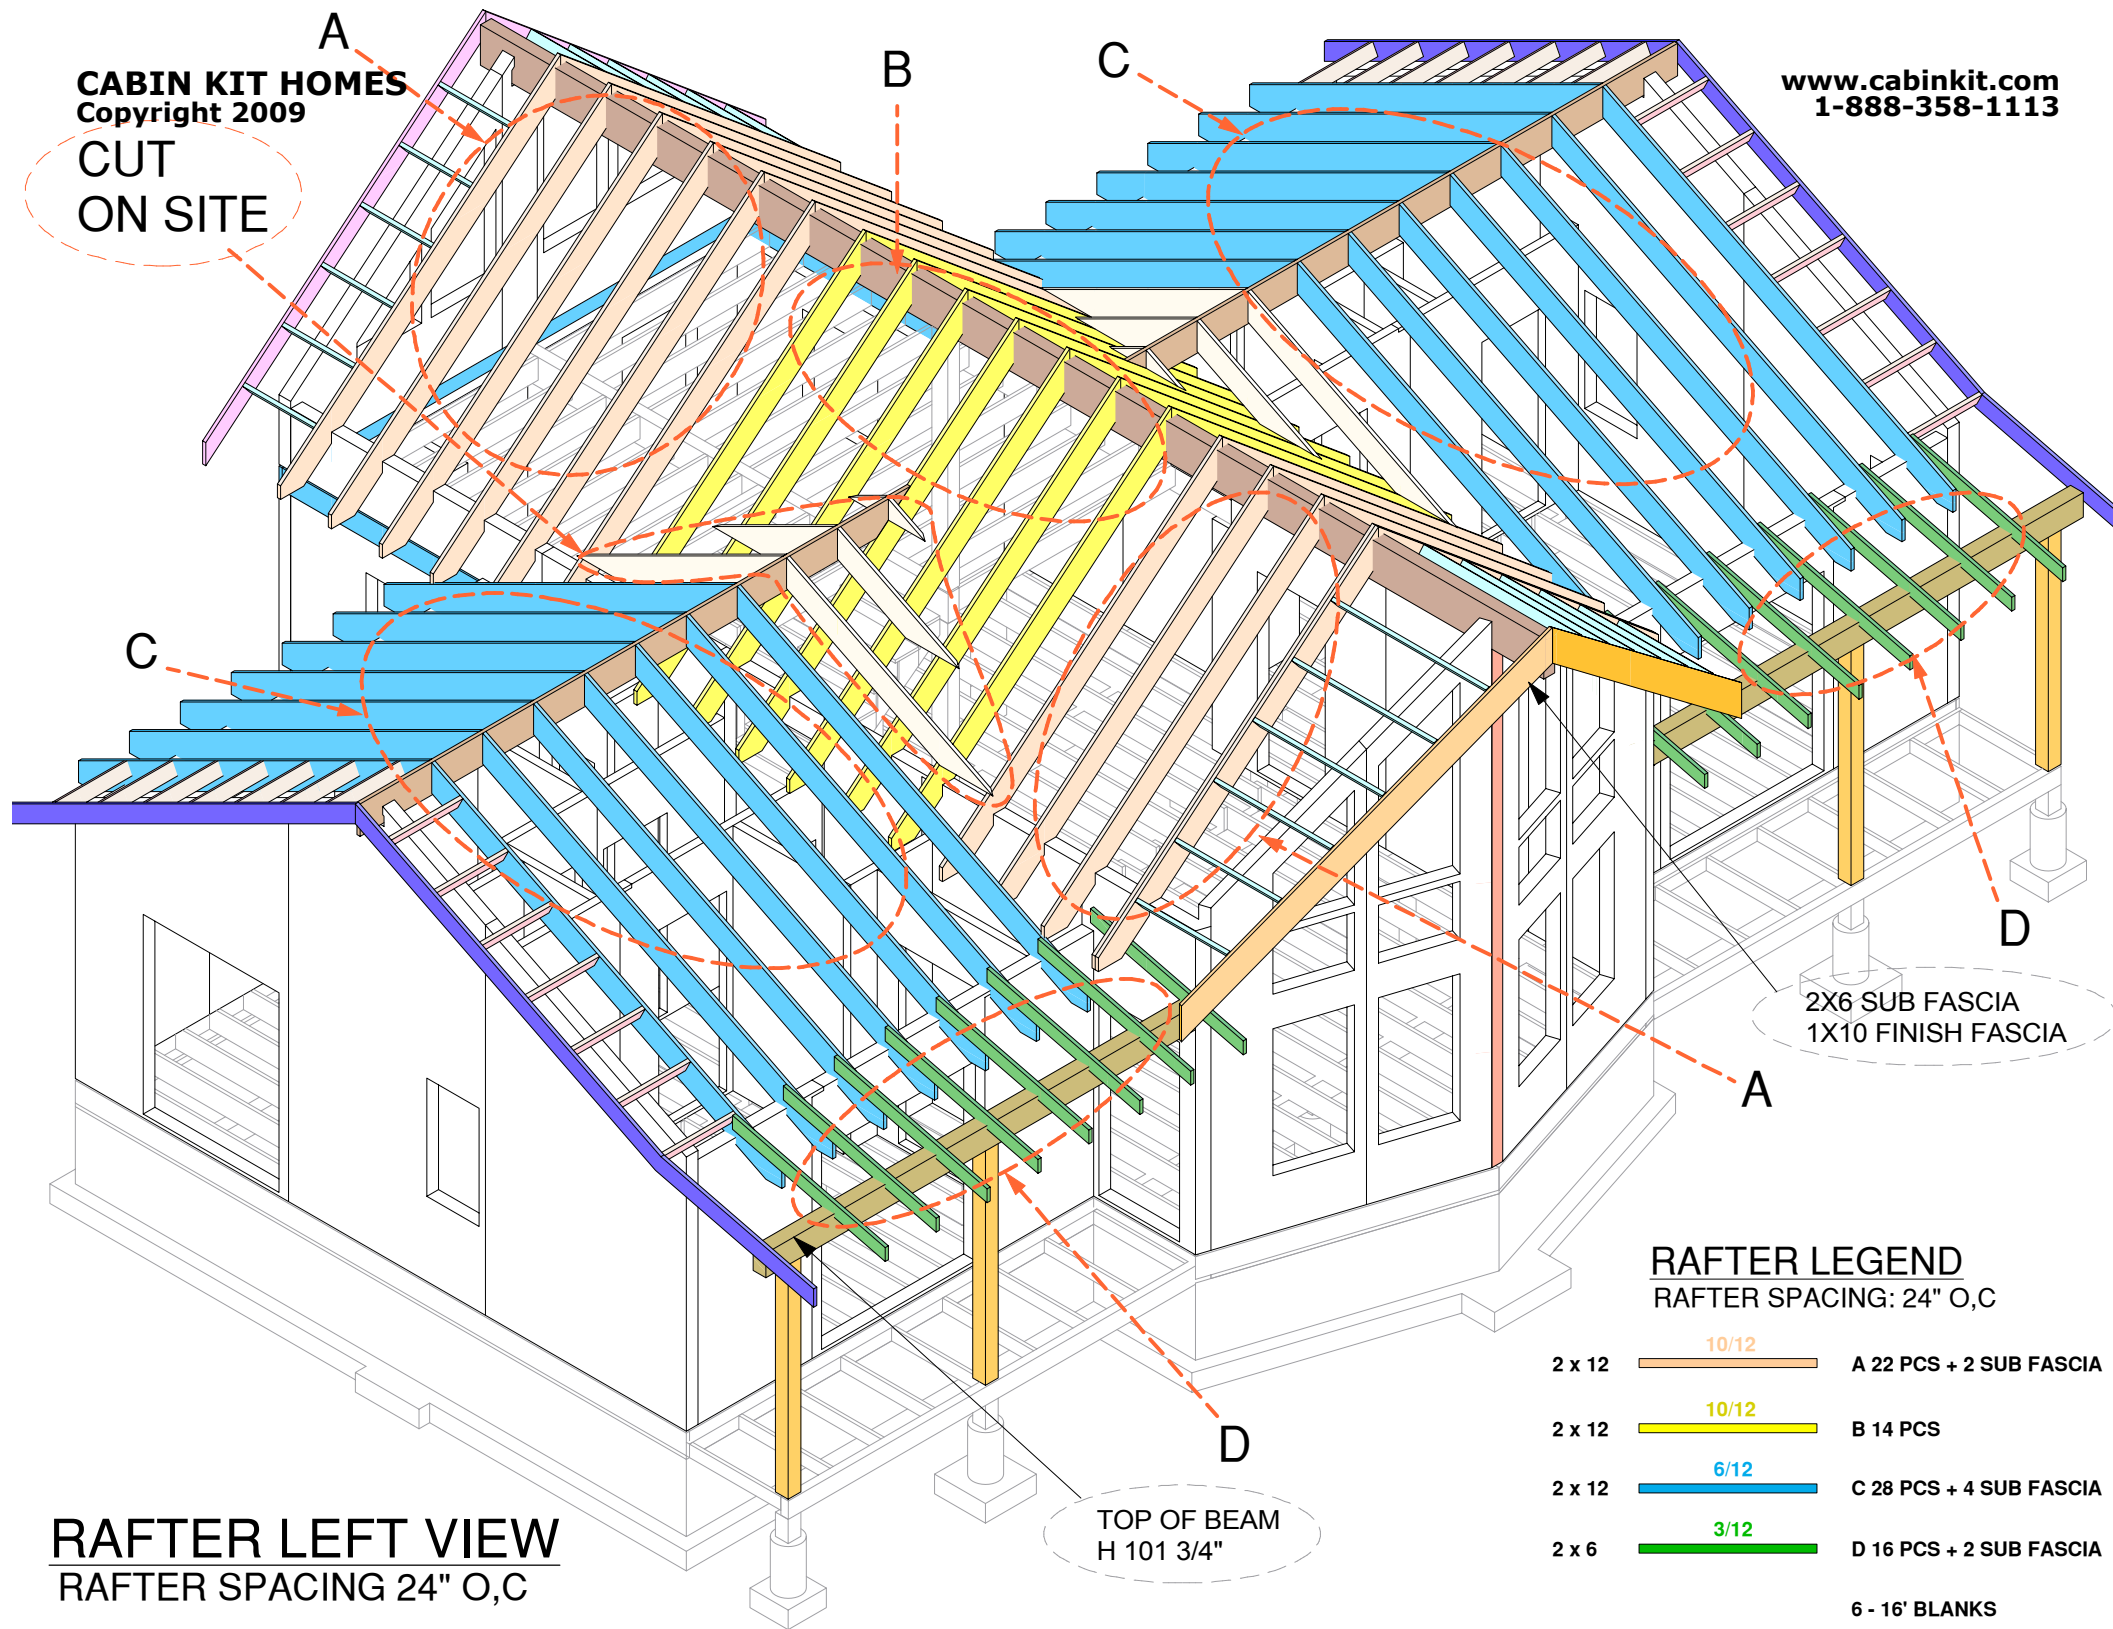

**RAFTER LEFT VIEW**  
RAFTER SPACING 24" O,C


**RAFTER LEGEND**  
RAFTER SPACING: 24" O,C

2 x 12		10/12	A 22 PCS + 2 SUB FASCIA
2 x 12		10/12	B 14 PCS
2 x 12		6/12	C 28 PCS + 4 SUB FASCIA
2 x 6		3/12	D 16 PCS + 2 SUB FASCIA


6 - 16' BLANKS

2X6 SUB FASCIA  
1X10 FINISH FASCIA


TOP OF BEAM  
H 101 3/4"

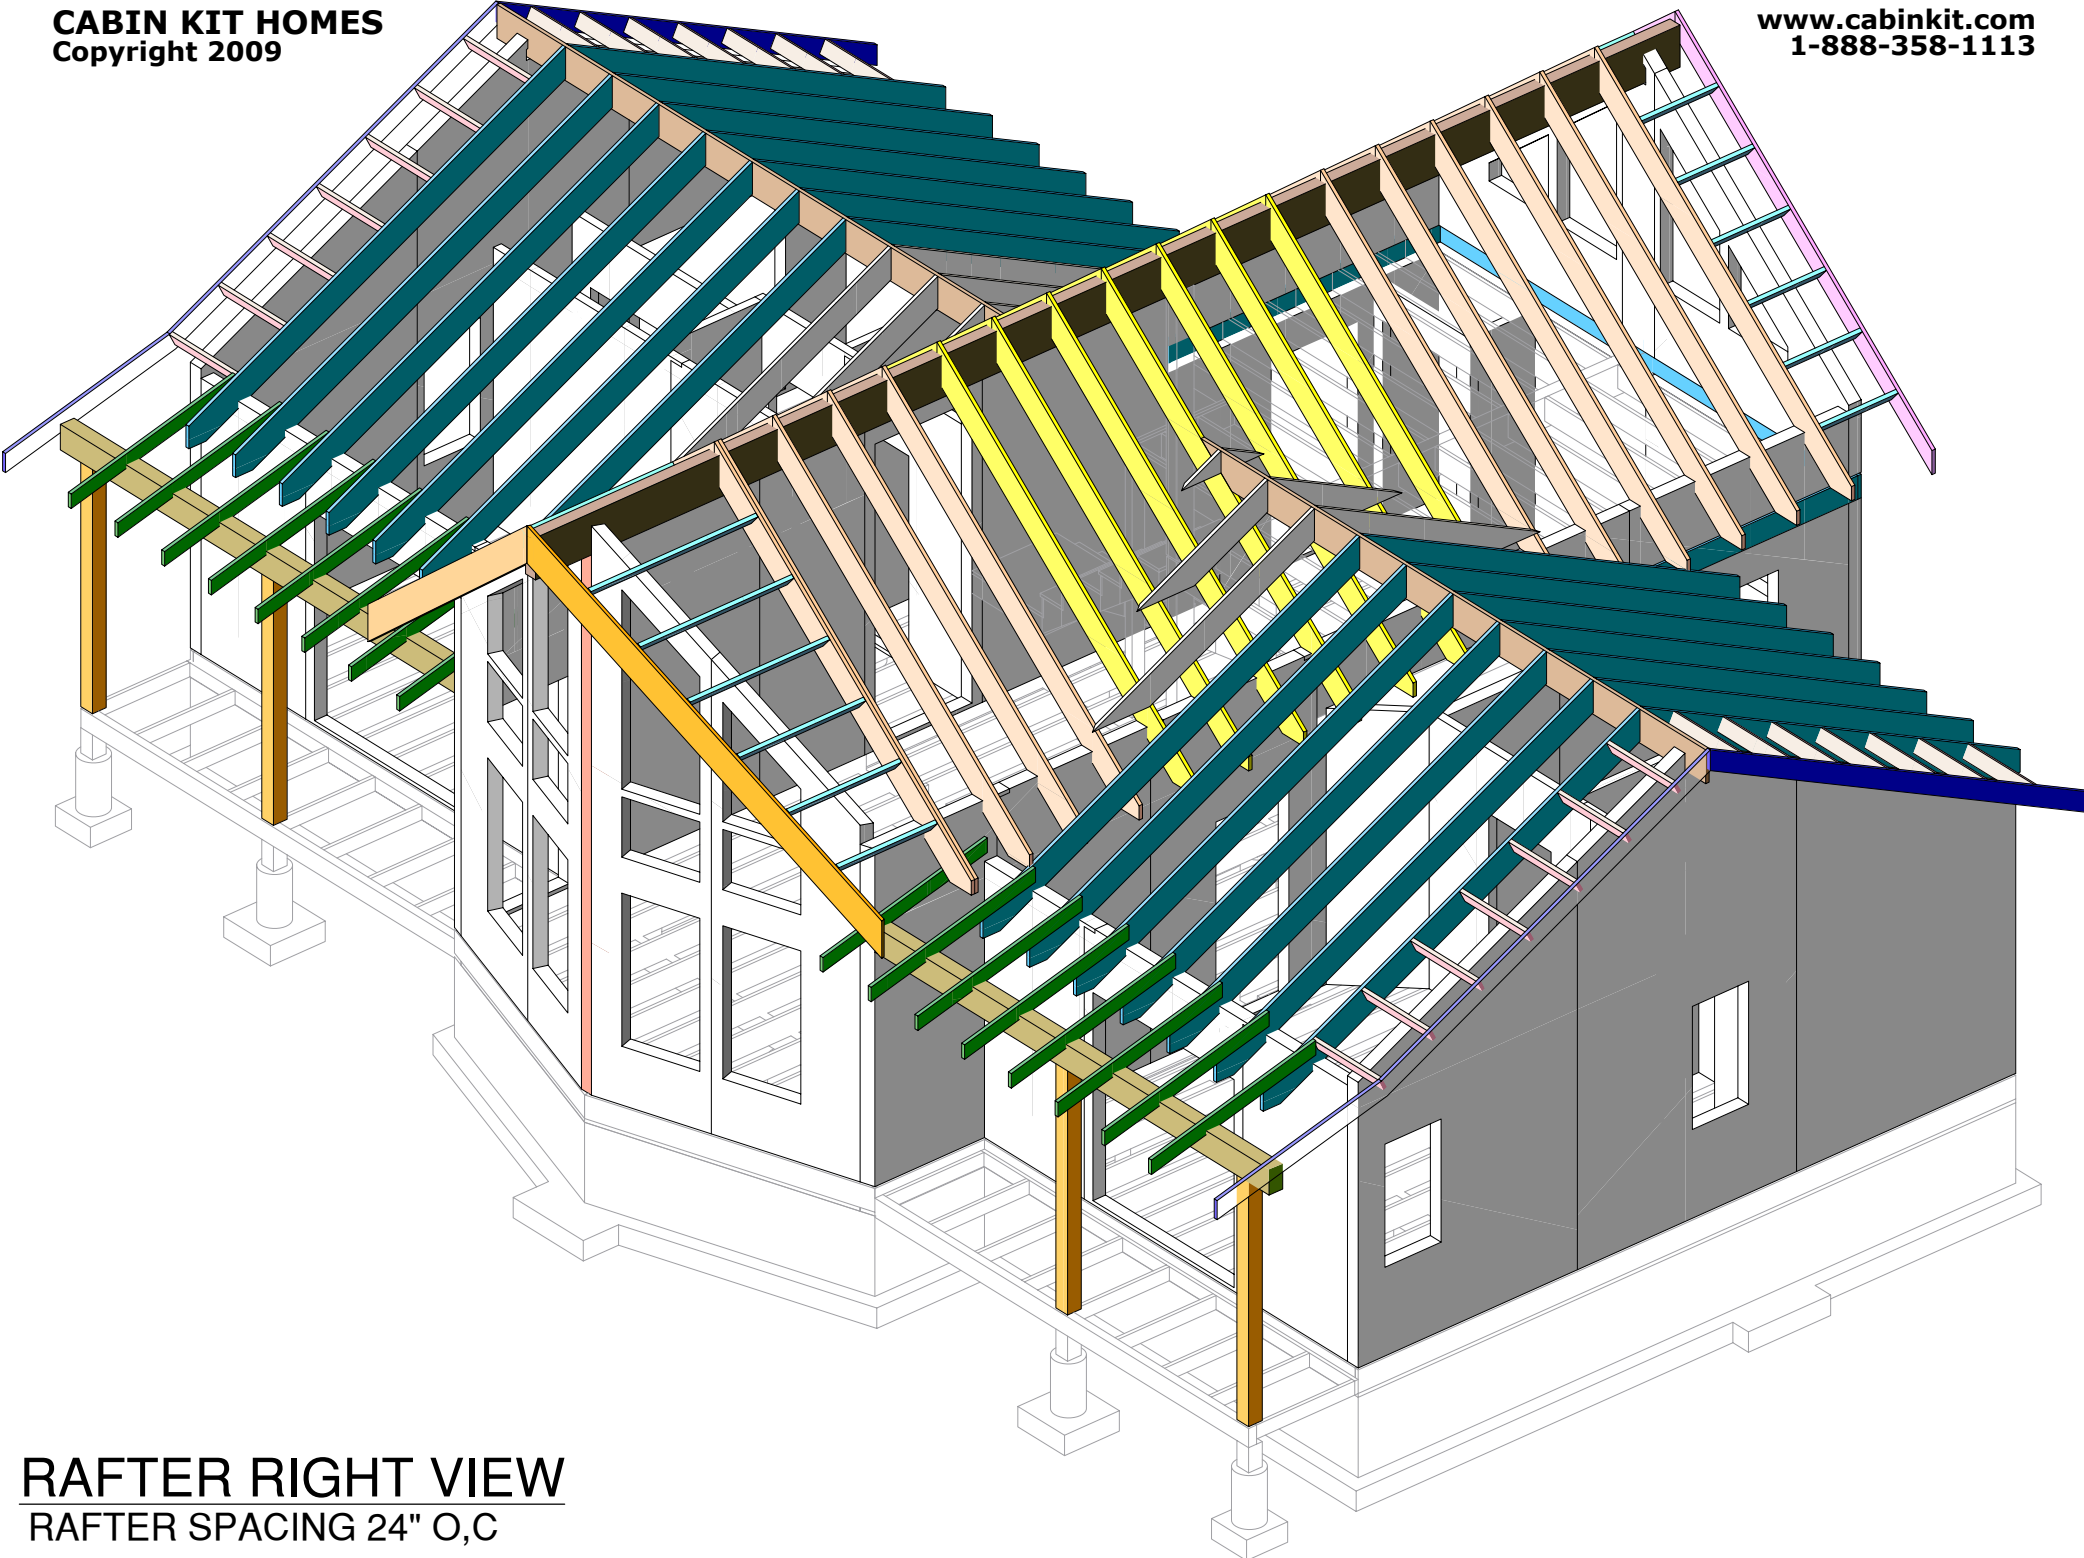

**RAFTER RIGHT VIEW**  
RAFTER SPACING 24" O,C

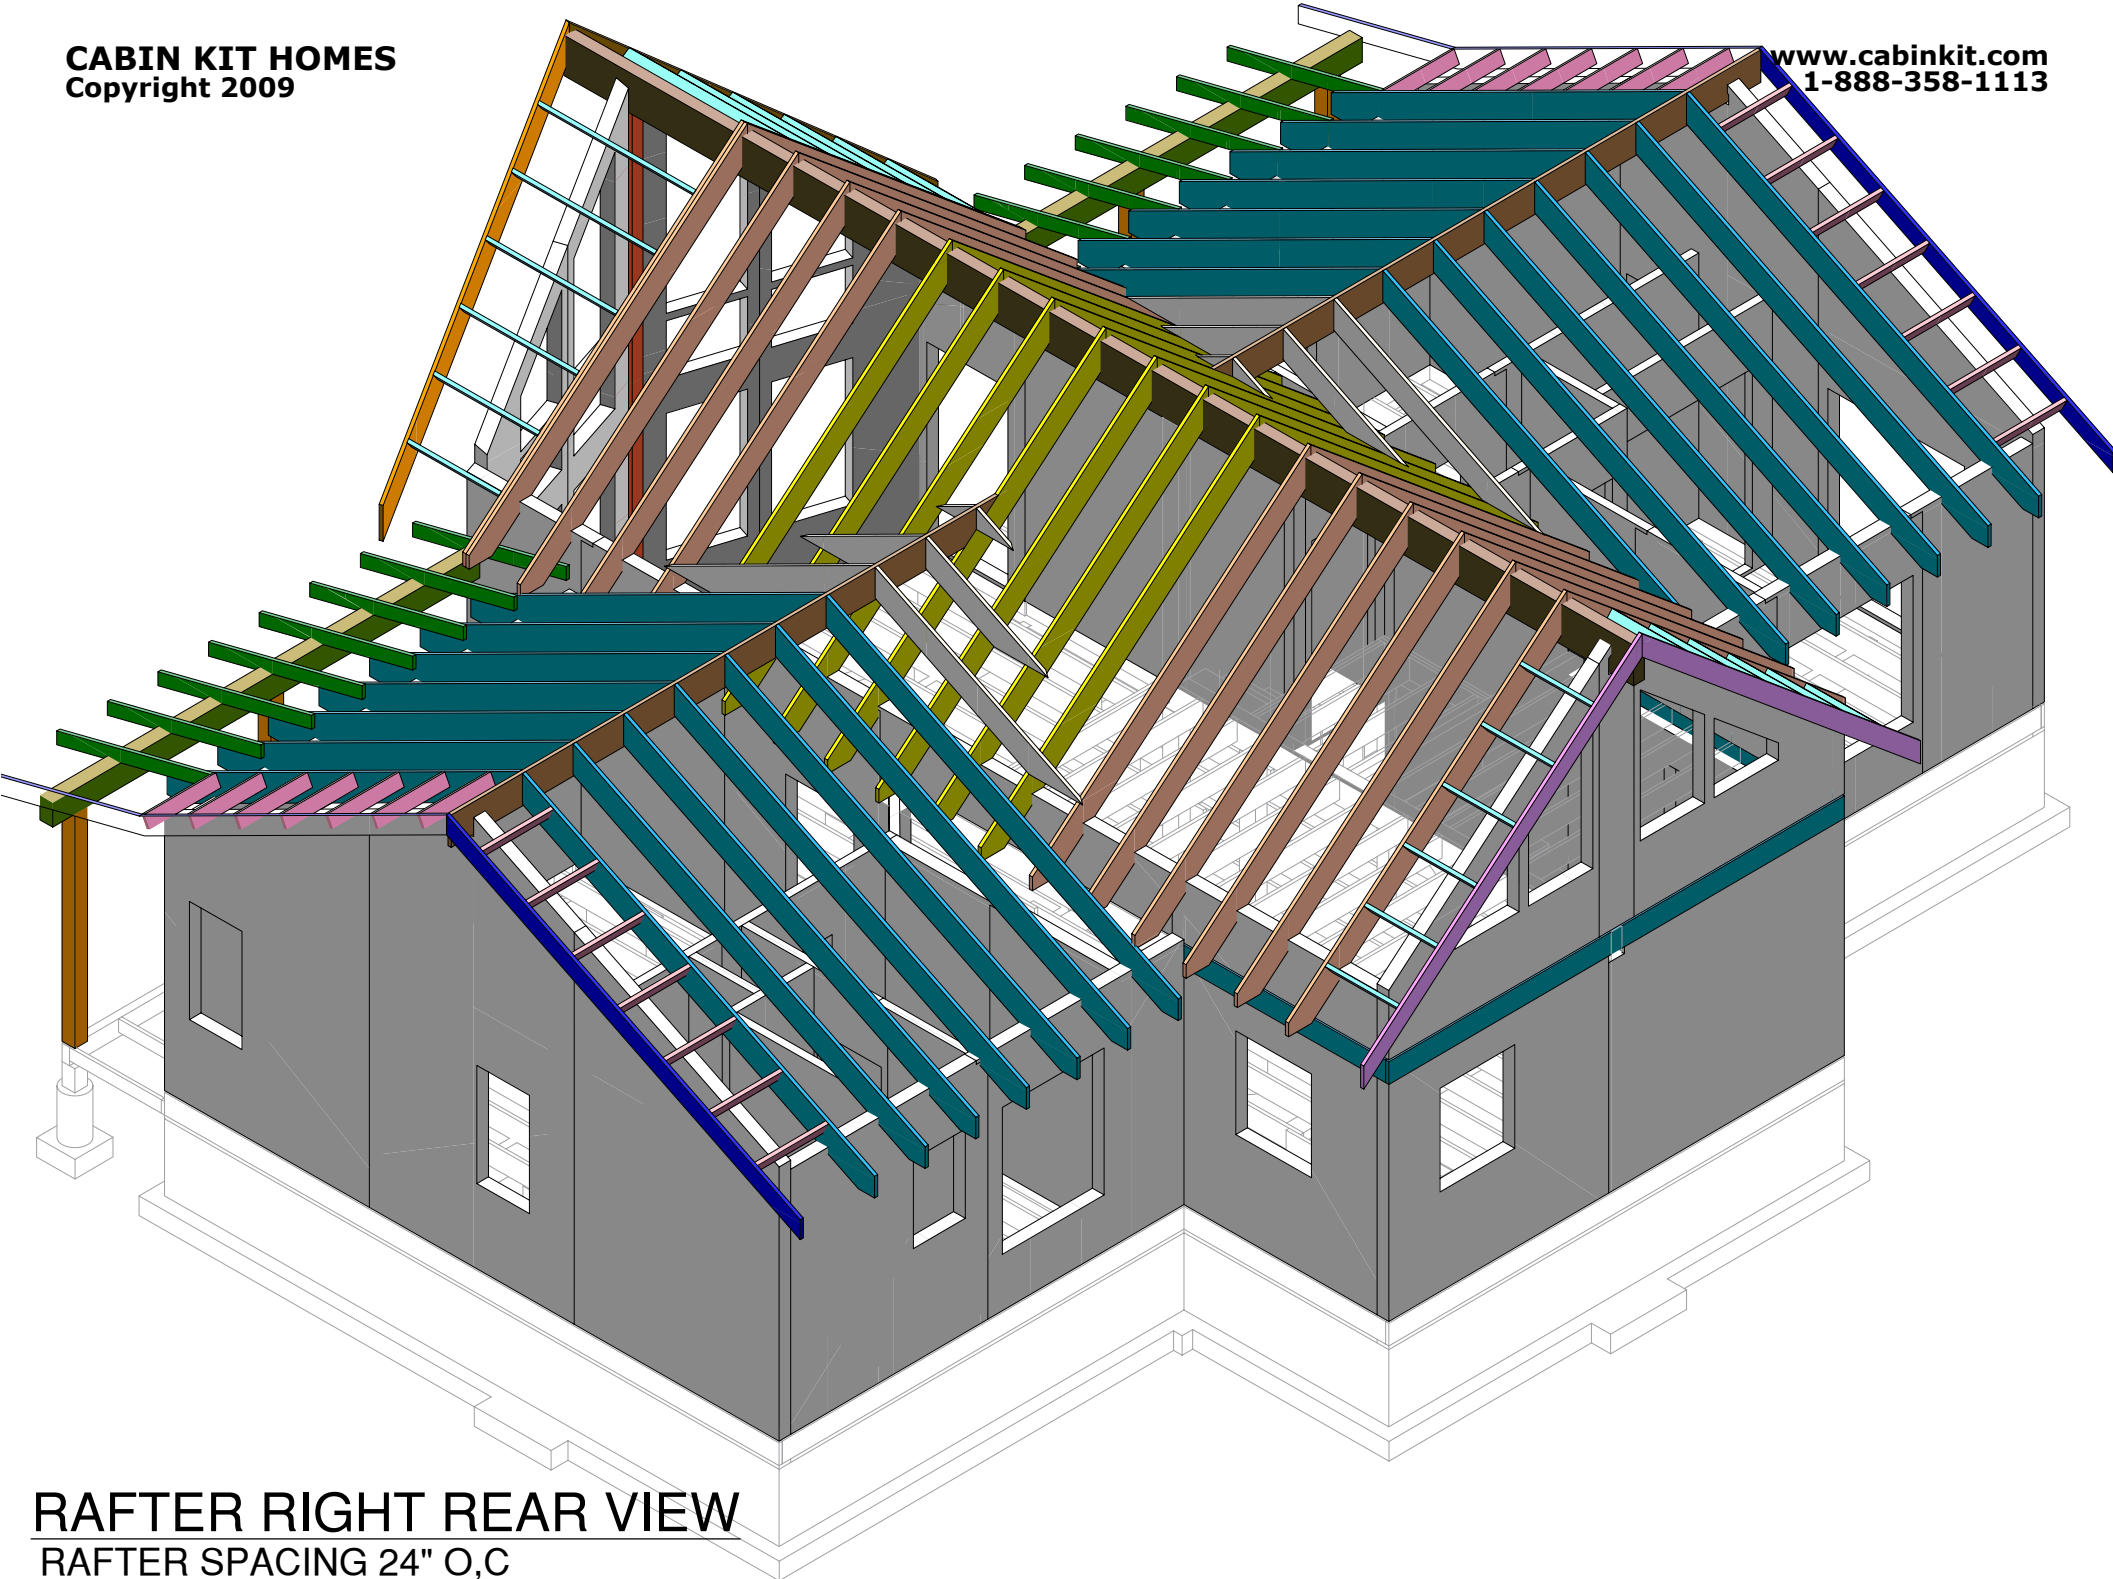

**RAFTER RIGHT REAR VIEW**  
RAFTER SPACING 24" O,C

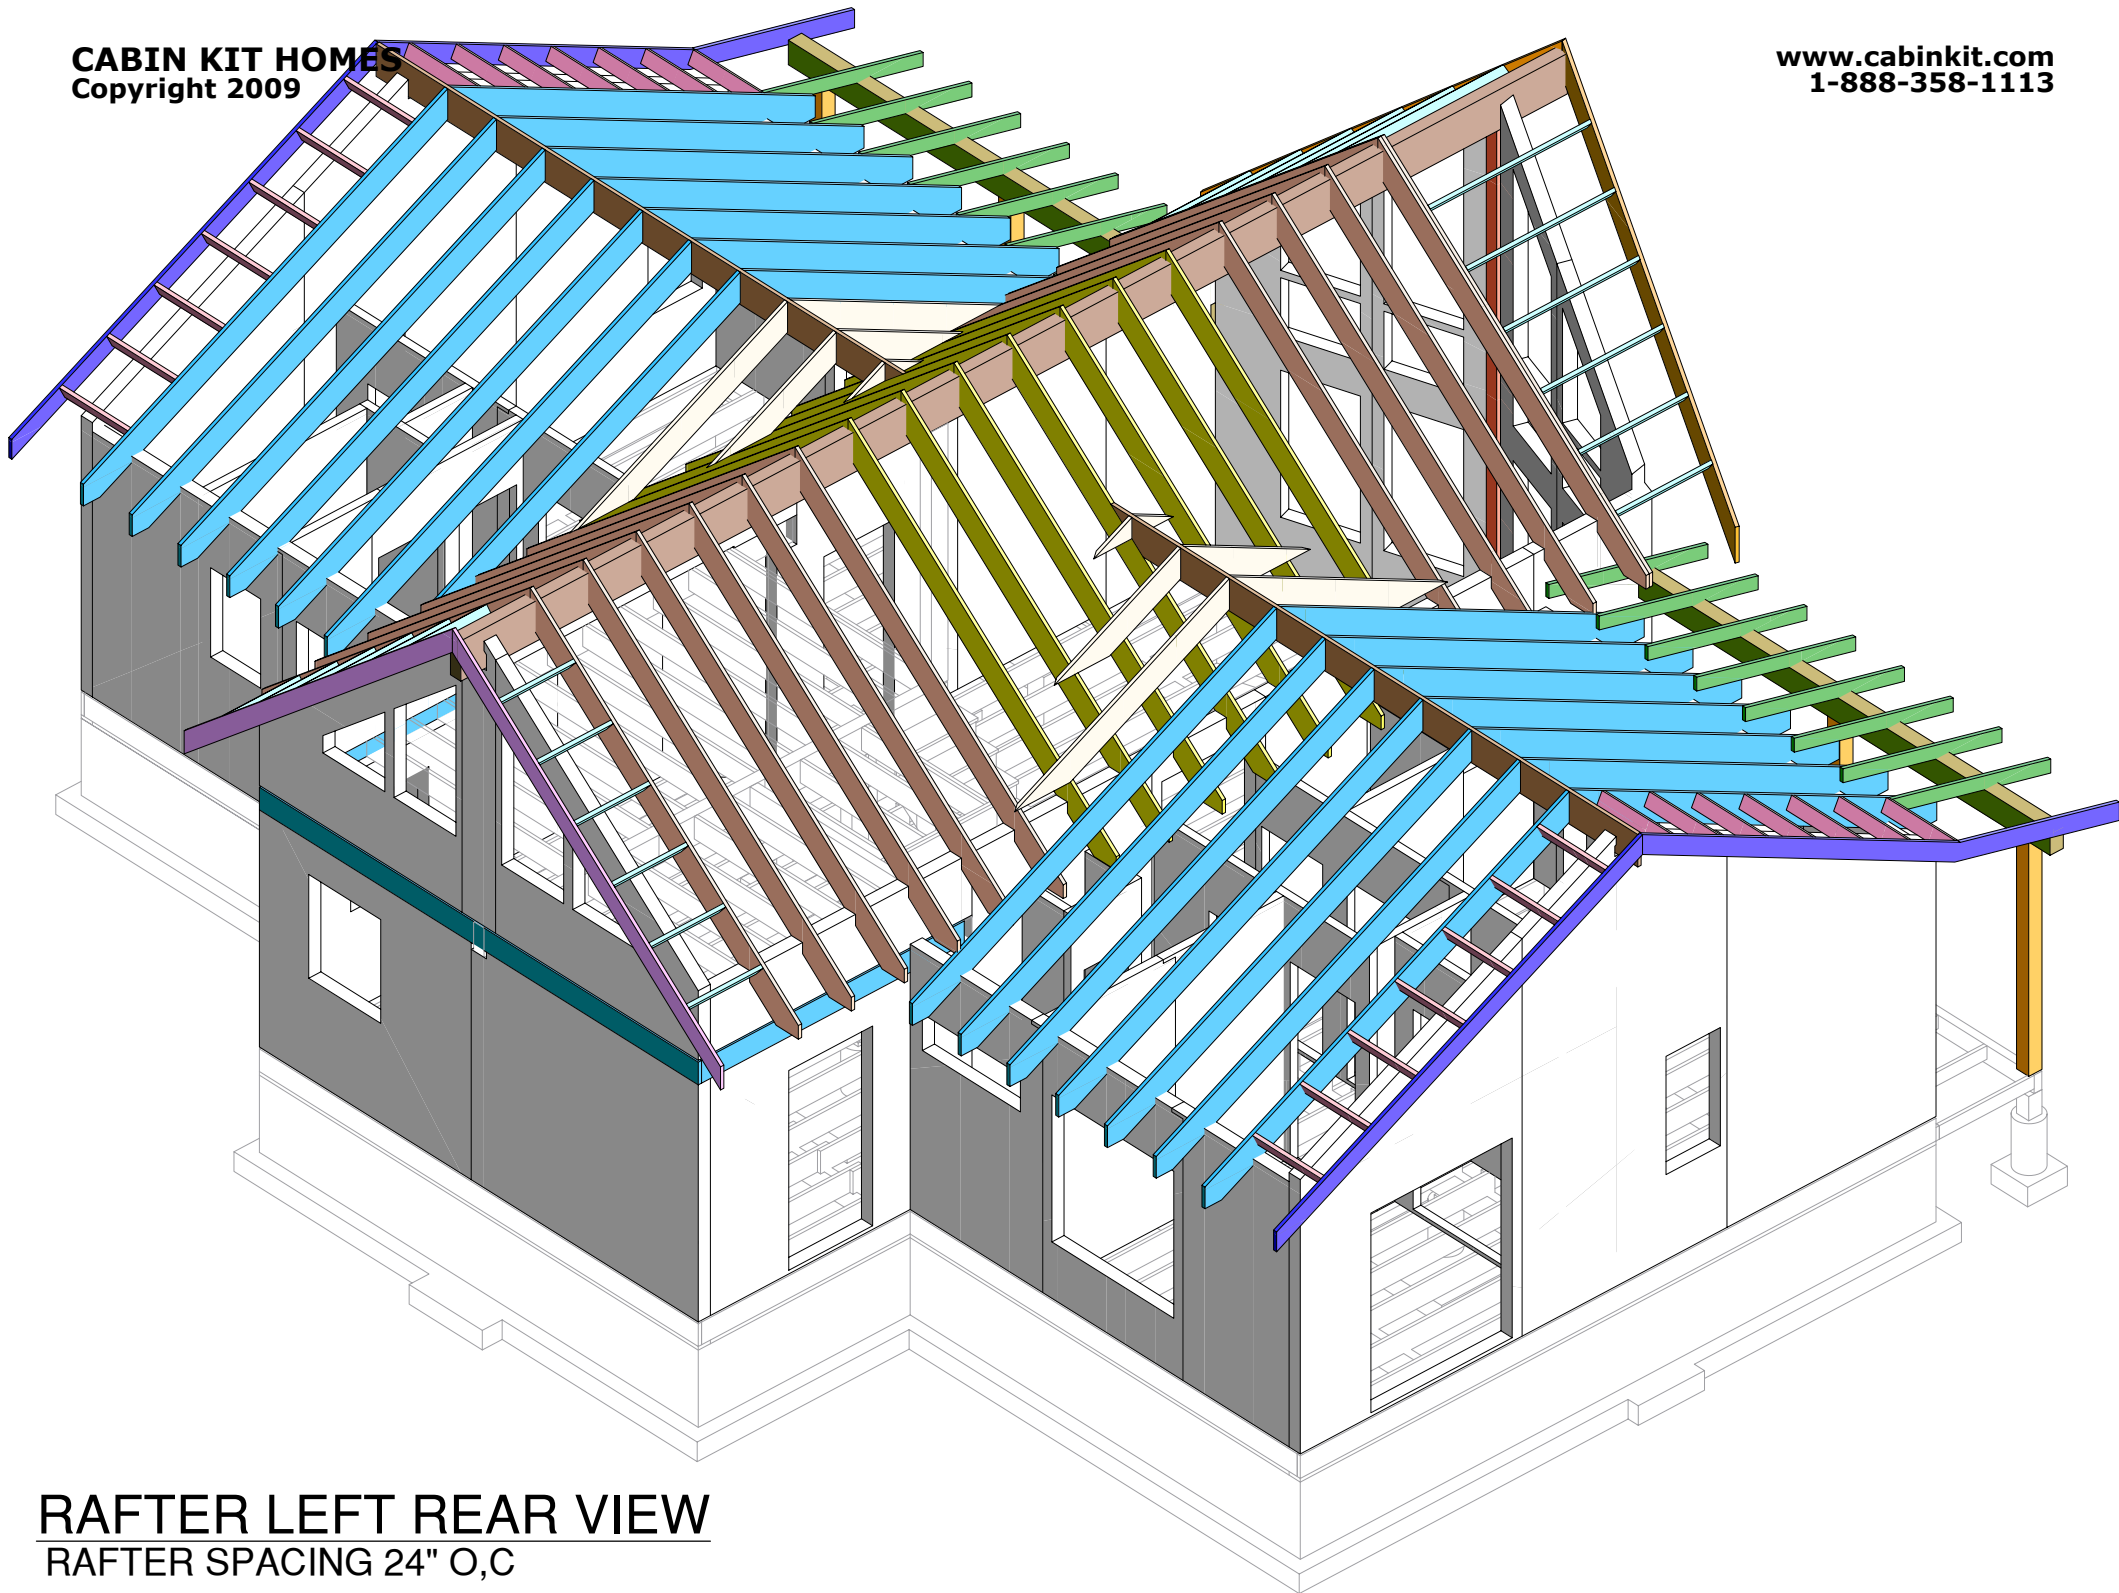

**RAFTER LEFT REAR VIEW**  
RAFTER SPACING 24" O,C